


RANFSANJAN 230/33KV SUBSTATION

EARTHING SYSTEM PLAN

REFERENCE							
REFERENCE. TITLE				REFERENCE. No.			
NOTES							
LEGEND							
KEY PLAN							
02	1405/01/11	IFA-ISSUED FOR APPROVAL	H.S.	H.S.	EPC ENGINEERING MANAGER	EPC PROJECT MANAGER	
01	1404/11/30	IFR-ISSUED FOR REVIEW	H.S.	H.S.	EPC ENGINEERING MANAGER	EPC PROJECT MANAGER	
00	1404/10/28	IFR-ISSUED FOR REVIEW	H.S.	H.S.	EPC ENGINEERING MANAGER	EPC PROJECT MANAGER	
REV.	DATE	DESCRIPTION	DESIGN	DRAWN	CHECKED	APPROVED	
Client:			Consultant:				
 NICICO			 تاسیسات و سیستم های برق Monenco Iran				
Contractor:			Sub Contractor:				
 MOHAM SHARGH CO.							
Project: RANFSANJAN 230/33KV SUBSTATION							
Title: EARTHING SYSTEM PLAN COVER SHEET							
DOC NO.:		28P2-B-3MG-DWG-SUS-460001-EL-054				REV. B	
SCALE		SIZE		SHEET		FORMAT	
-		A3		1 OF 8			

PAGE NO.	DESCRIPTION	REVISION						
1	COVER SHEET	Z	A	B				
2	INDEX SHEET	Z	A	B				
3	LEGEND, SYMBOLS & NOTES	Z	A	B				
4	OVERALL SITE	Z	A	B				
5	NORTH-WEST QUARTER (H CORNER)	Z	A	B				
6	NORTH-EAST QUARTER (I CORNER)	Z	A	B				
7	SOUTH-EAST QUARTER (J CORNER)	Z	A	B				
8	SOUTH-WEST QUARTER (K CORNER)	Z	A	B				

REFERENCE							
REFERENCE. TITLE				REFERENCE. No.			
NOTES							
LEGEND							
KEY PLAN							
02	1405/01/11	IFA-ISSUED FOR APPROVAL	H.S.	H.S.	EPC ENGINEERING MANAGER	EPC PROJECT MANAGER	
01	1404/11/30	IFR-ISSUED FOR REVIEW	H.S.	H.S.	EPC ENGINEERING MANAGER	EPC PROJECT MANAGER	
00	1404/10/28	IFR-ISSUED FOR REVIEW	H.S.	H.S.	EPC ENGINEERING MANAGER	EPC PROJECT MANAGER	
REV.	DATE	DESCRIPTION	DESIGN	DRAWN	CHECKED	APPROVED	
Client:			Consultant:				
 NICICO			 Monenco Iran				
Contractor:			MOHAM SHARGH CO.		Sub Contractor:		
Project: RANFSANJAN 230/33KV SUBSTATION							
Title: EARTHING SYSTEM PLAN INDEX SHEET							
DOC NO.:		28P2-B-3MG-DWG-SUS-460001-EL-054				REV. B	
SCALE		SIZE		SHEET		FORMAT	
-		A3		2 OF 8			

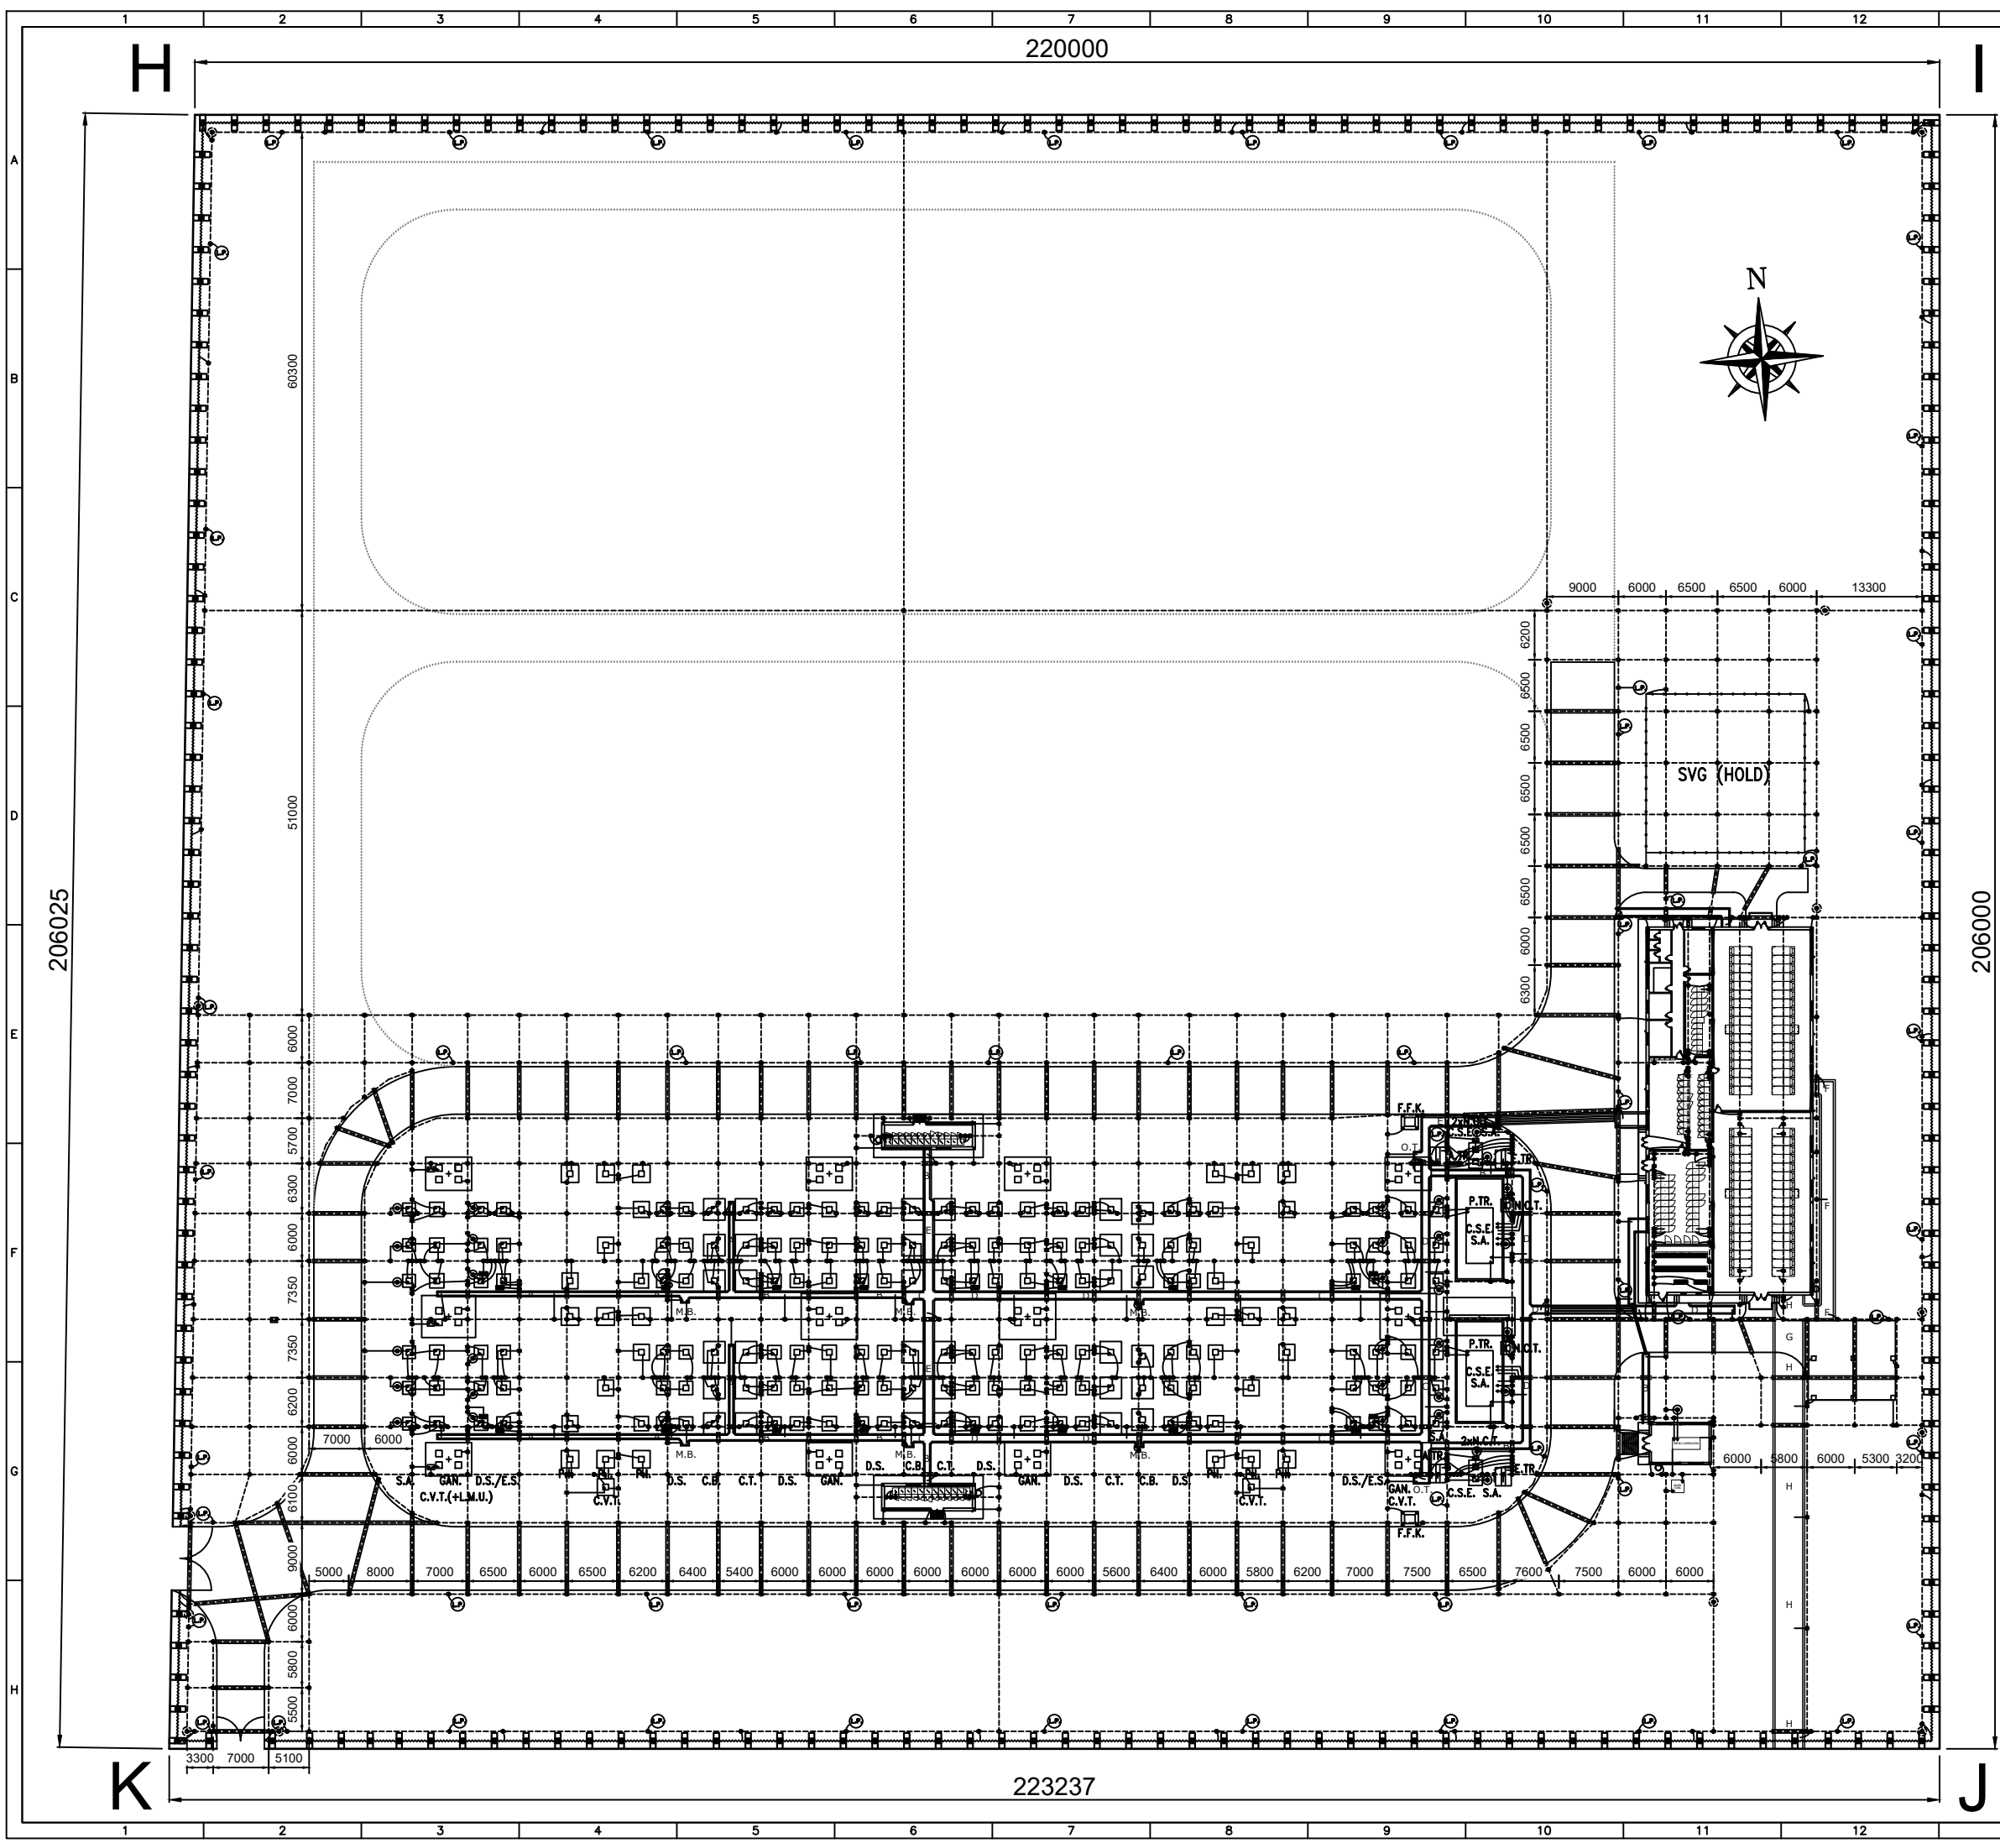

REFERENCE

REFERENCE. TITLE	REFERENCE. No.

NOTES

LEGEND

KEY PLAN

REV.	DATE	DESCRIPTION	DESIGN	DRAWN	CHECKED	APPROVED
02	1405/01/11	IFA-ISSUED FOR APPROVAL	H.S.	H.S.	EPC ENGINEERING MANAGER	EPC PROJECT MANAGER
01	1404/11/30	IFR-ISSUED FOR REVIEW	H.S.	H.S.	EPC ENGINEERING MANAGER	EPC PROJECT MANAGER
00	1404/10/28	IFR-ISSUED FOR REVIEW	H.S.	H.S.	EPC ENGINEERING MANAGER	EPC PROJECT MANAGER

Client:



Consultant:

Contractor:

MOHAM SHARGH CO.

Sub Contractor:


Project:

RANFSANJAN 230/33KV SUBSTATION

Title:

EARTHING SYSTEM PLAN
OVERALL SITE

DOC NO.:	28P2-B-3MG-DWG-SUS-460001-EL-054	REV.	B
SCALE	SIZE	SHEET	FORMAT
1:800	A3	4 OF 8	

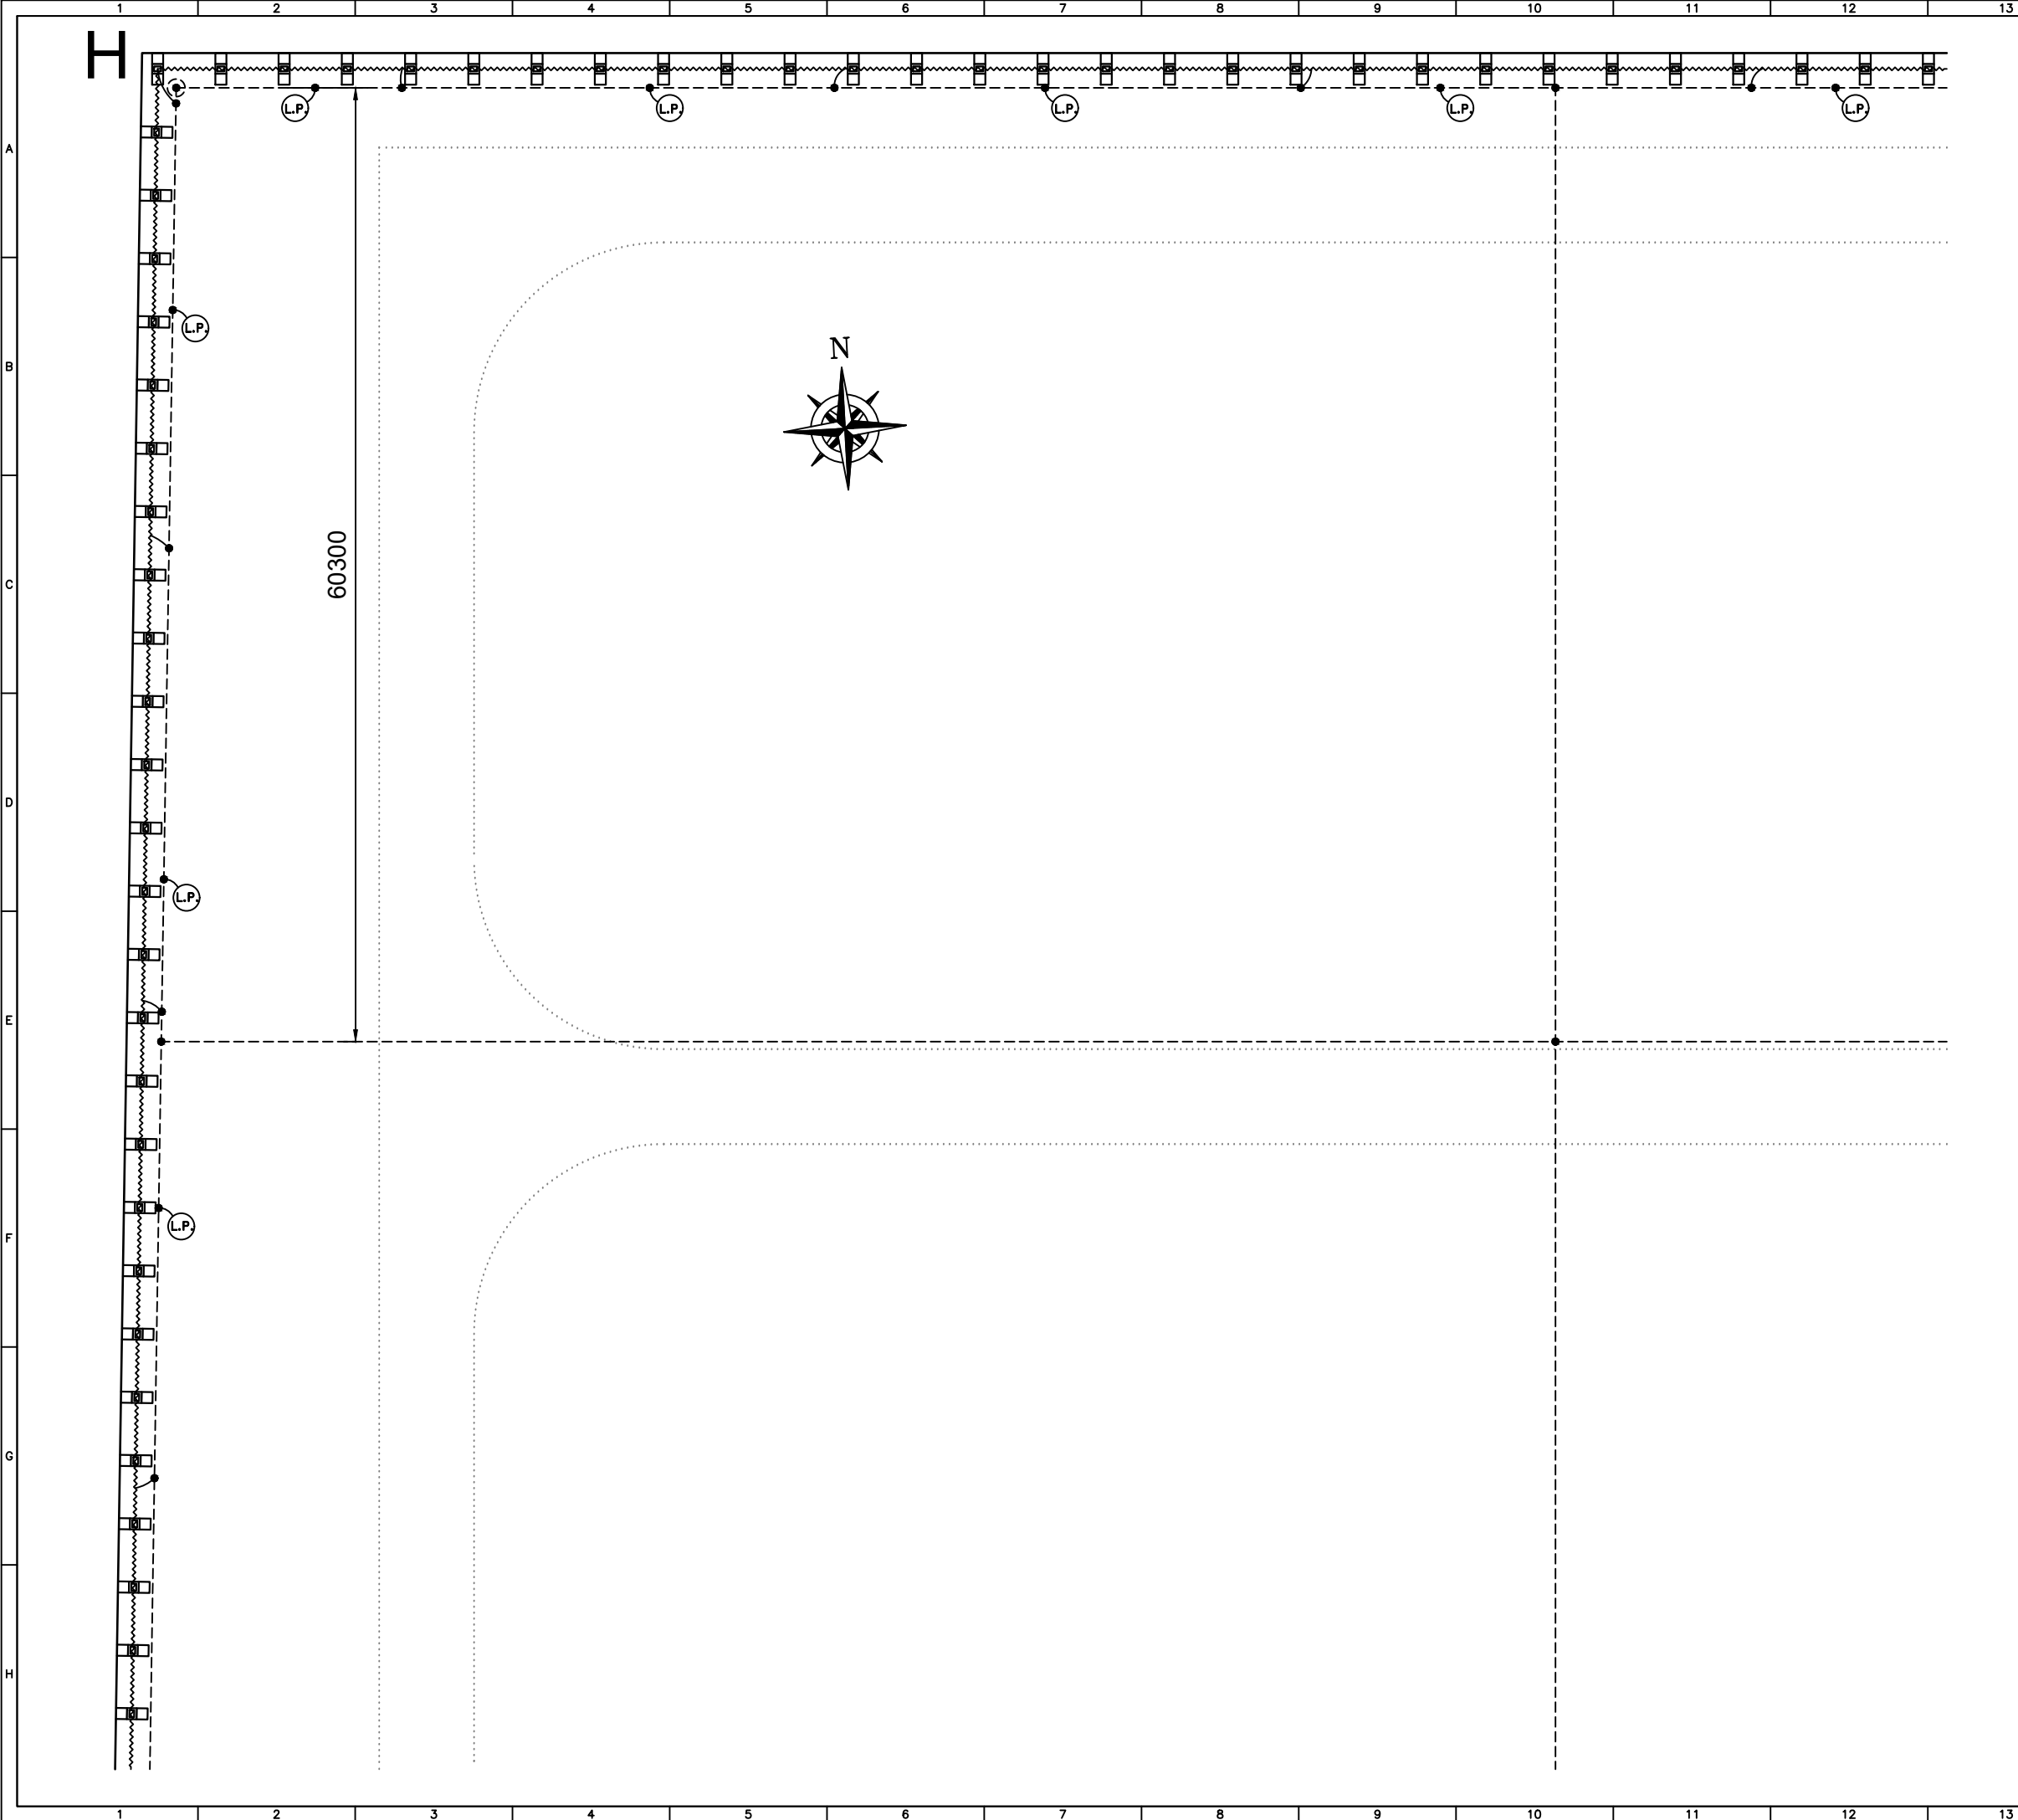

REFERENCE

REFERENCE. TITLE	REFERENCE. No.

NOTES

LEGEND

KEY PLAN

02	1405/01/11	IFA-ISSUED FOR APPROVAL	H.S.	H.S.	EPC ENGINEERING MANAGER	EPC PROJECT MANAGER
01	1404/11/30	IFR-ISSUED FOR REVIEW	H.S.	H.S.	EPC ENGINEERING MANAGER	EPC PROJECT MANAGER
00	1404/10/28	IFR-ISSUED FOR REVIEW	H.S.	H.S.	EPC ENGINEERING MANAGER	EPC PROJECT MANAGER
REV.	DATE	DESCRIPTION	DESIGN	DRAWN	CHECKED	APPROVED

Client:



Consultant:

Contractor:



Sub Contractor:

Project:

RANFSANJAN 230/33KV SUBSTATION

Title:

EARTHING SYSTEM PLAN
NORTH-WEST QUARTER (H CORNER)


DOC NO.:

28P2-B-3MG-DWG-SUS-460001-EL-054

REV.

B

SCALE	SIZE	SHEET	FORMAT
1:400	A3	5 OF 8	

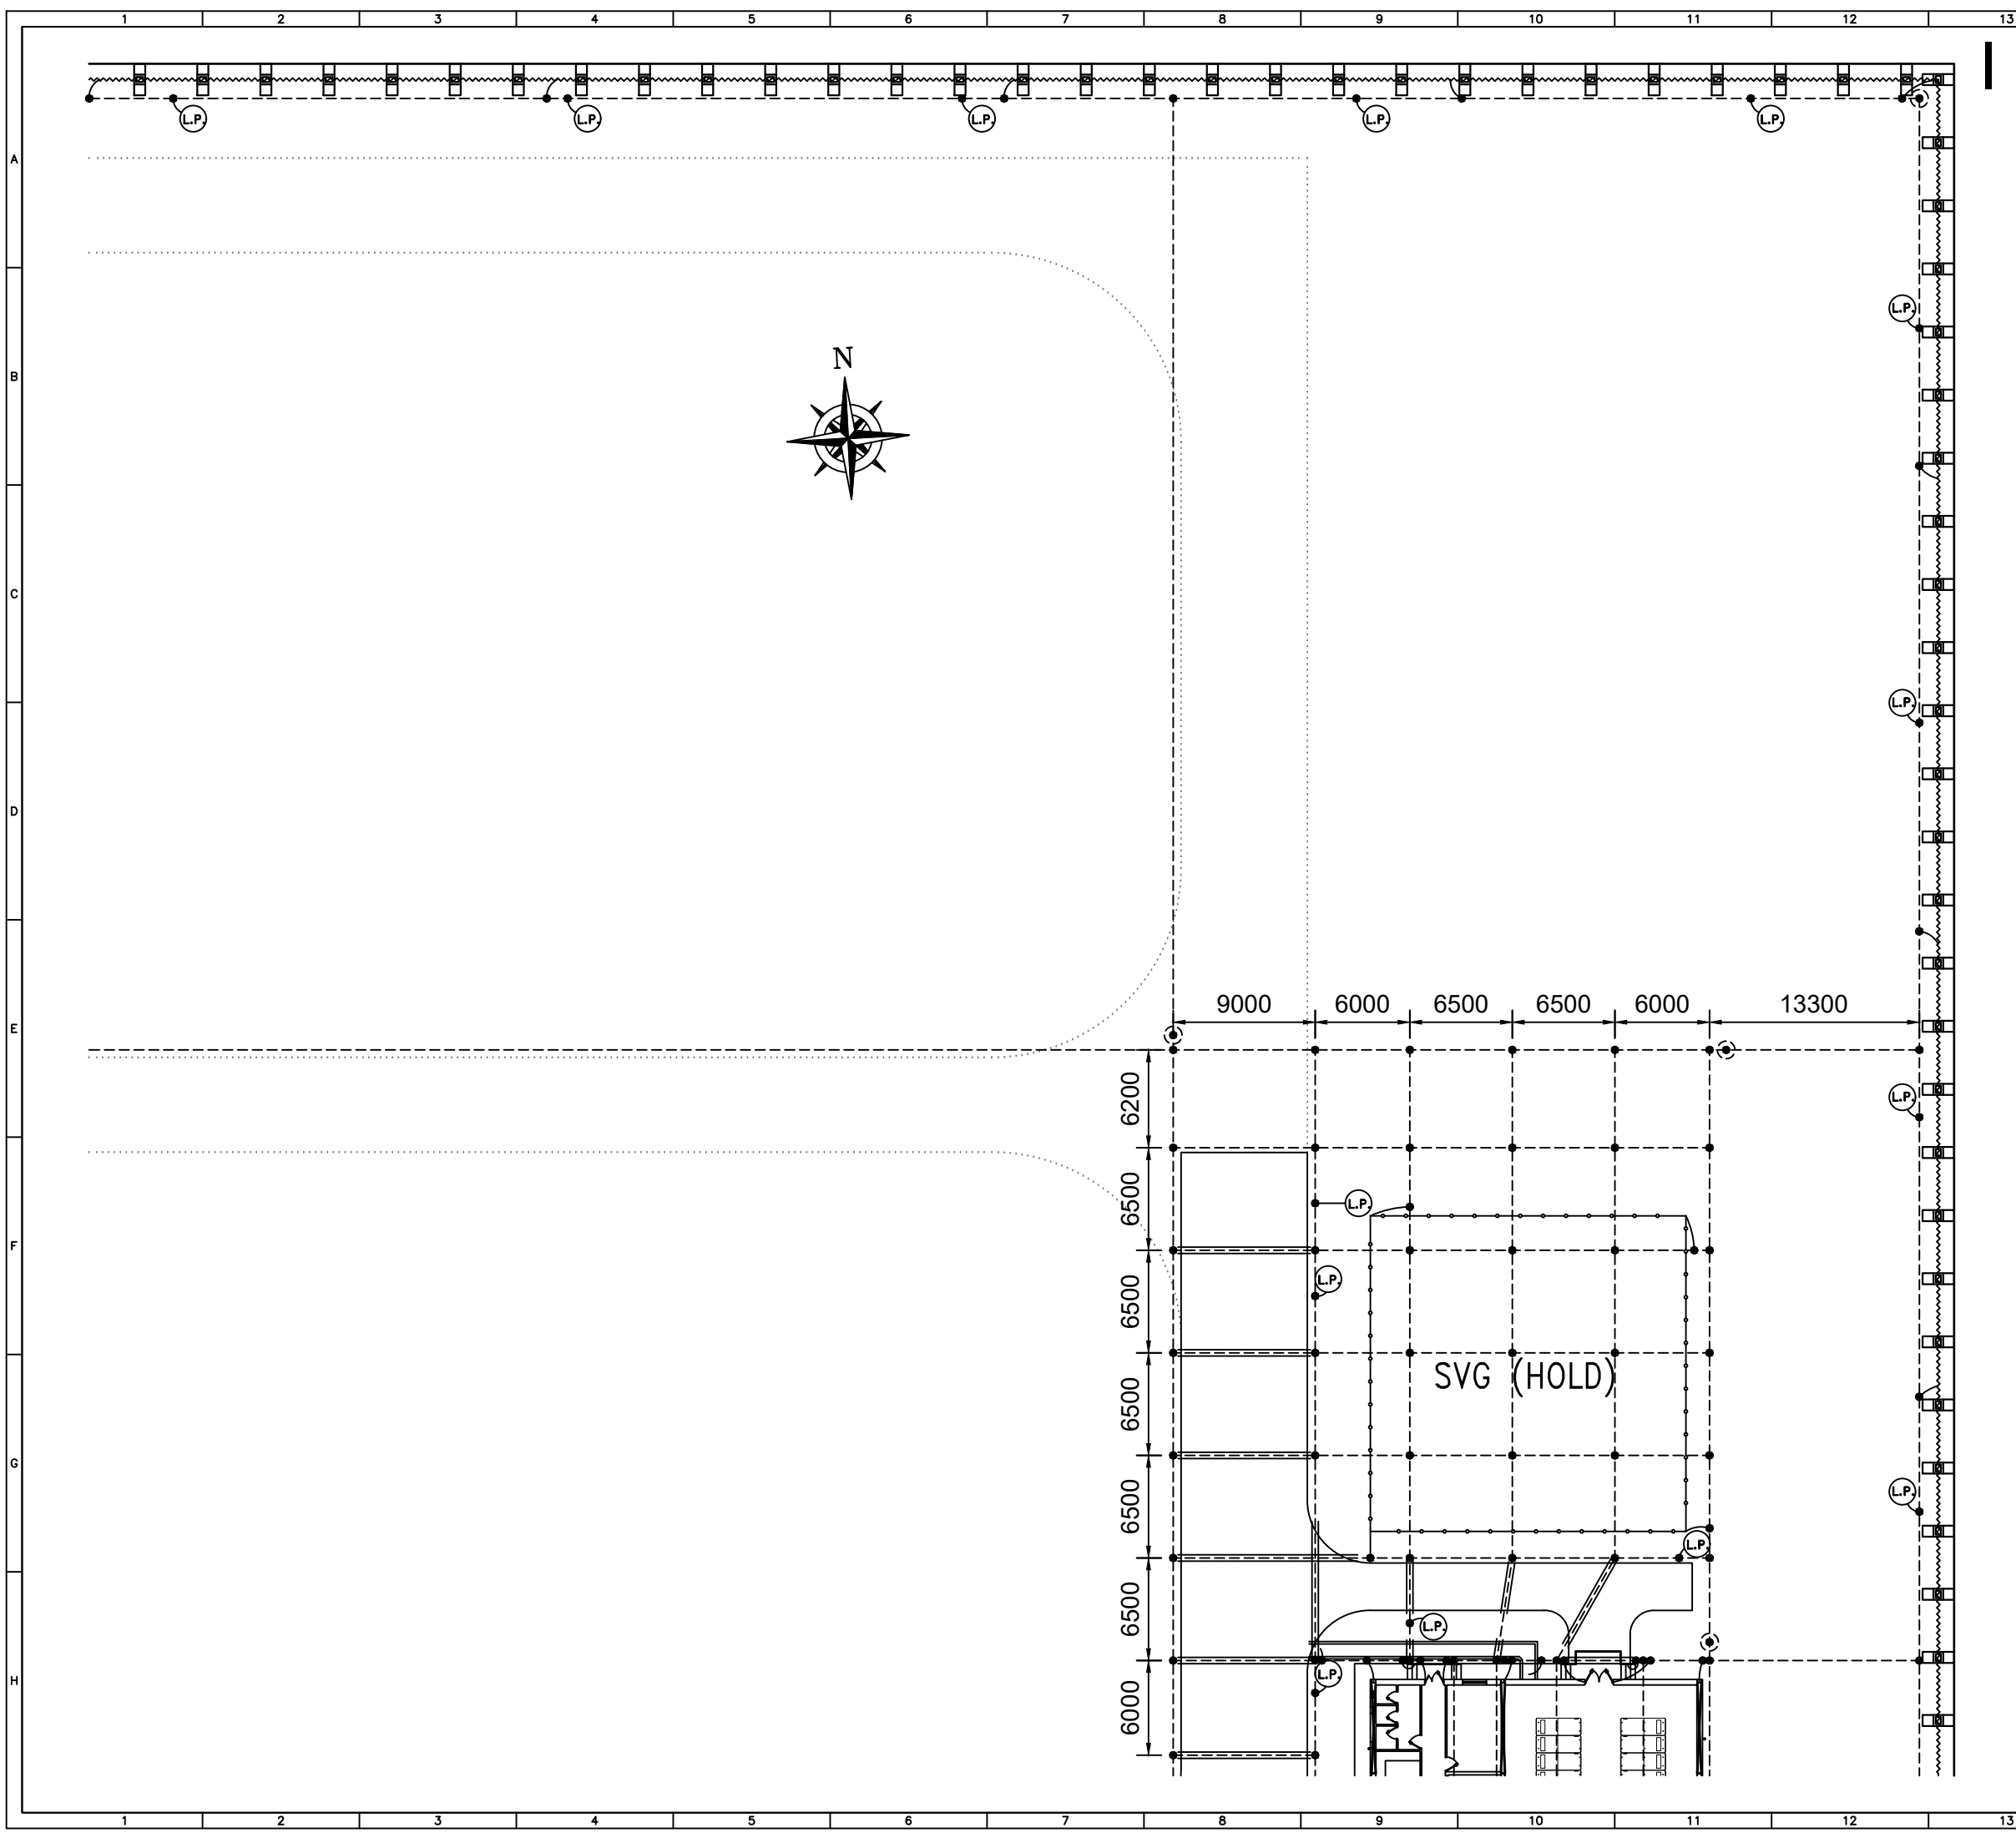

REFERENCE

REFERENCE. TITLE	REFERENCE. No.

NOTES

LEGEND

KEY PLAN

02	1405/01/11	IFA-ISSUED FOR APPROVAL	H.S.	H.S.	EPC ENGINEERING MANAGER	EPC PROJECT MANAGER	
01	1404/11/30	IFR-ISSUED FOR REVIEW	H.S.	H.S.	EPC ENGINEERING MANAGER	EPC PROJECT MANAGER	
00	1404/10/28	IFR-ISSUED FOR REVIEW	H.S.	H.S.	EPC ENGINEERING MANAGER	EPC PROJECT MANAGER	
REV.	DATE	DESCRIPTION	DESIGN	DRAWN	CHECKED	APPROVED	

Client:



Consultant:

Contractor:

MOHAM SHARGH CO.

Sub Contractor:


Project:

RANFSANJAN 230/33KV SUBSTATION

Title:

EARTHING SYSTEM PLAN
NORTH-EAST QUARTER (I CORNER)

DOC NO.:	28P2-B-3MG-DWG-SUS-460001-EL-054	REV.	
		B	
SCALE	SIZE	SHEET	FORMAT
1:400	A3	6 OF 8	

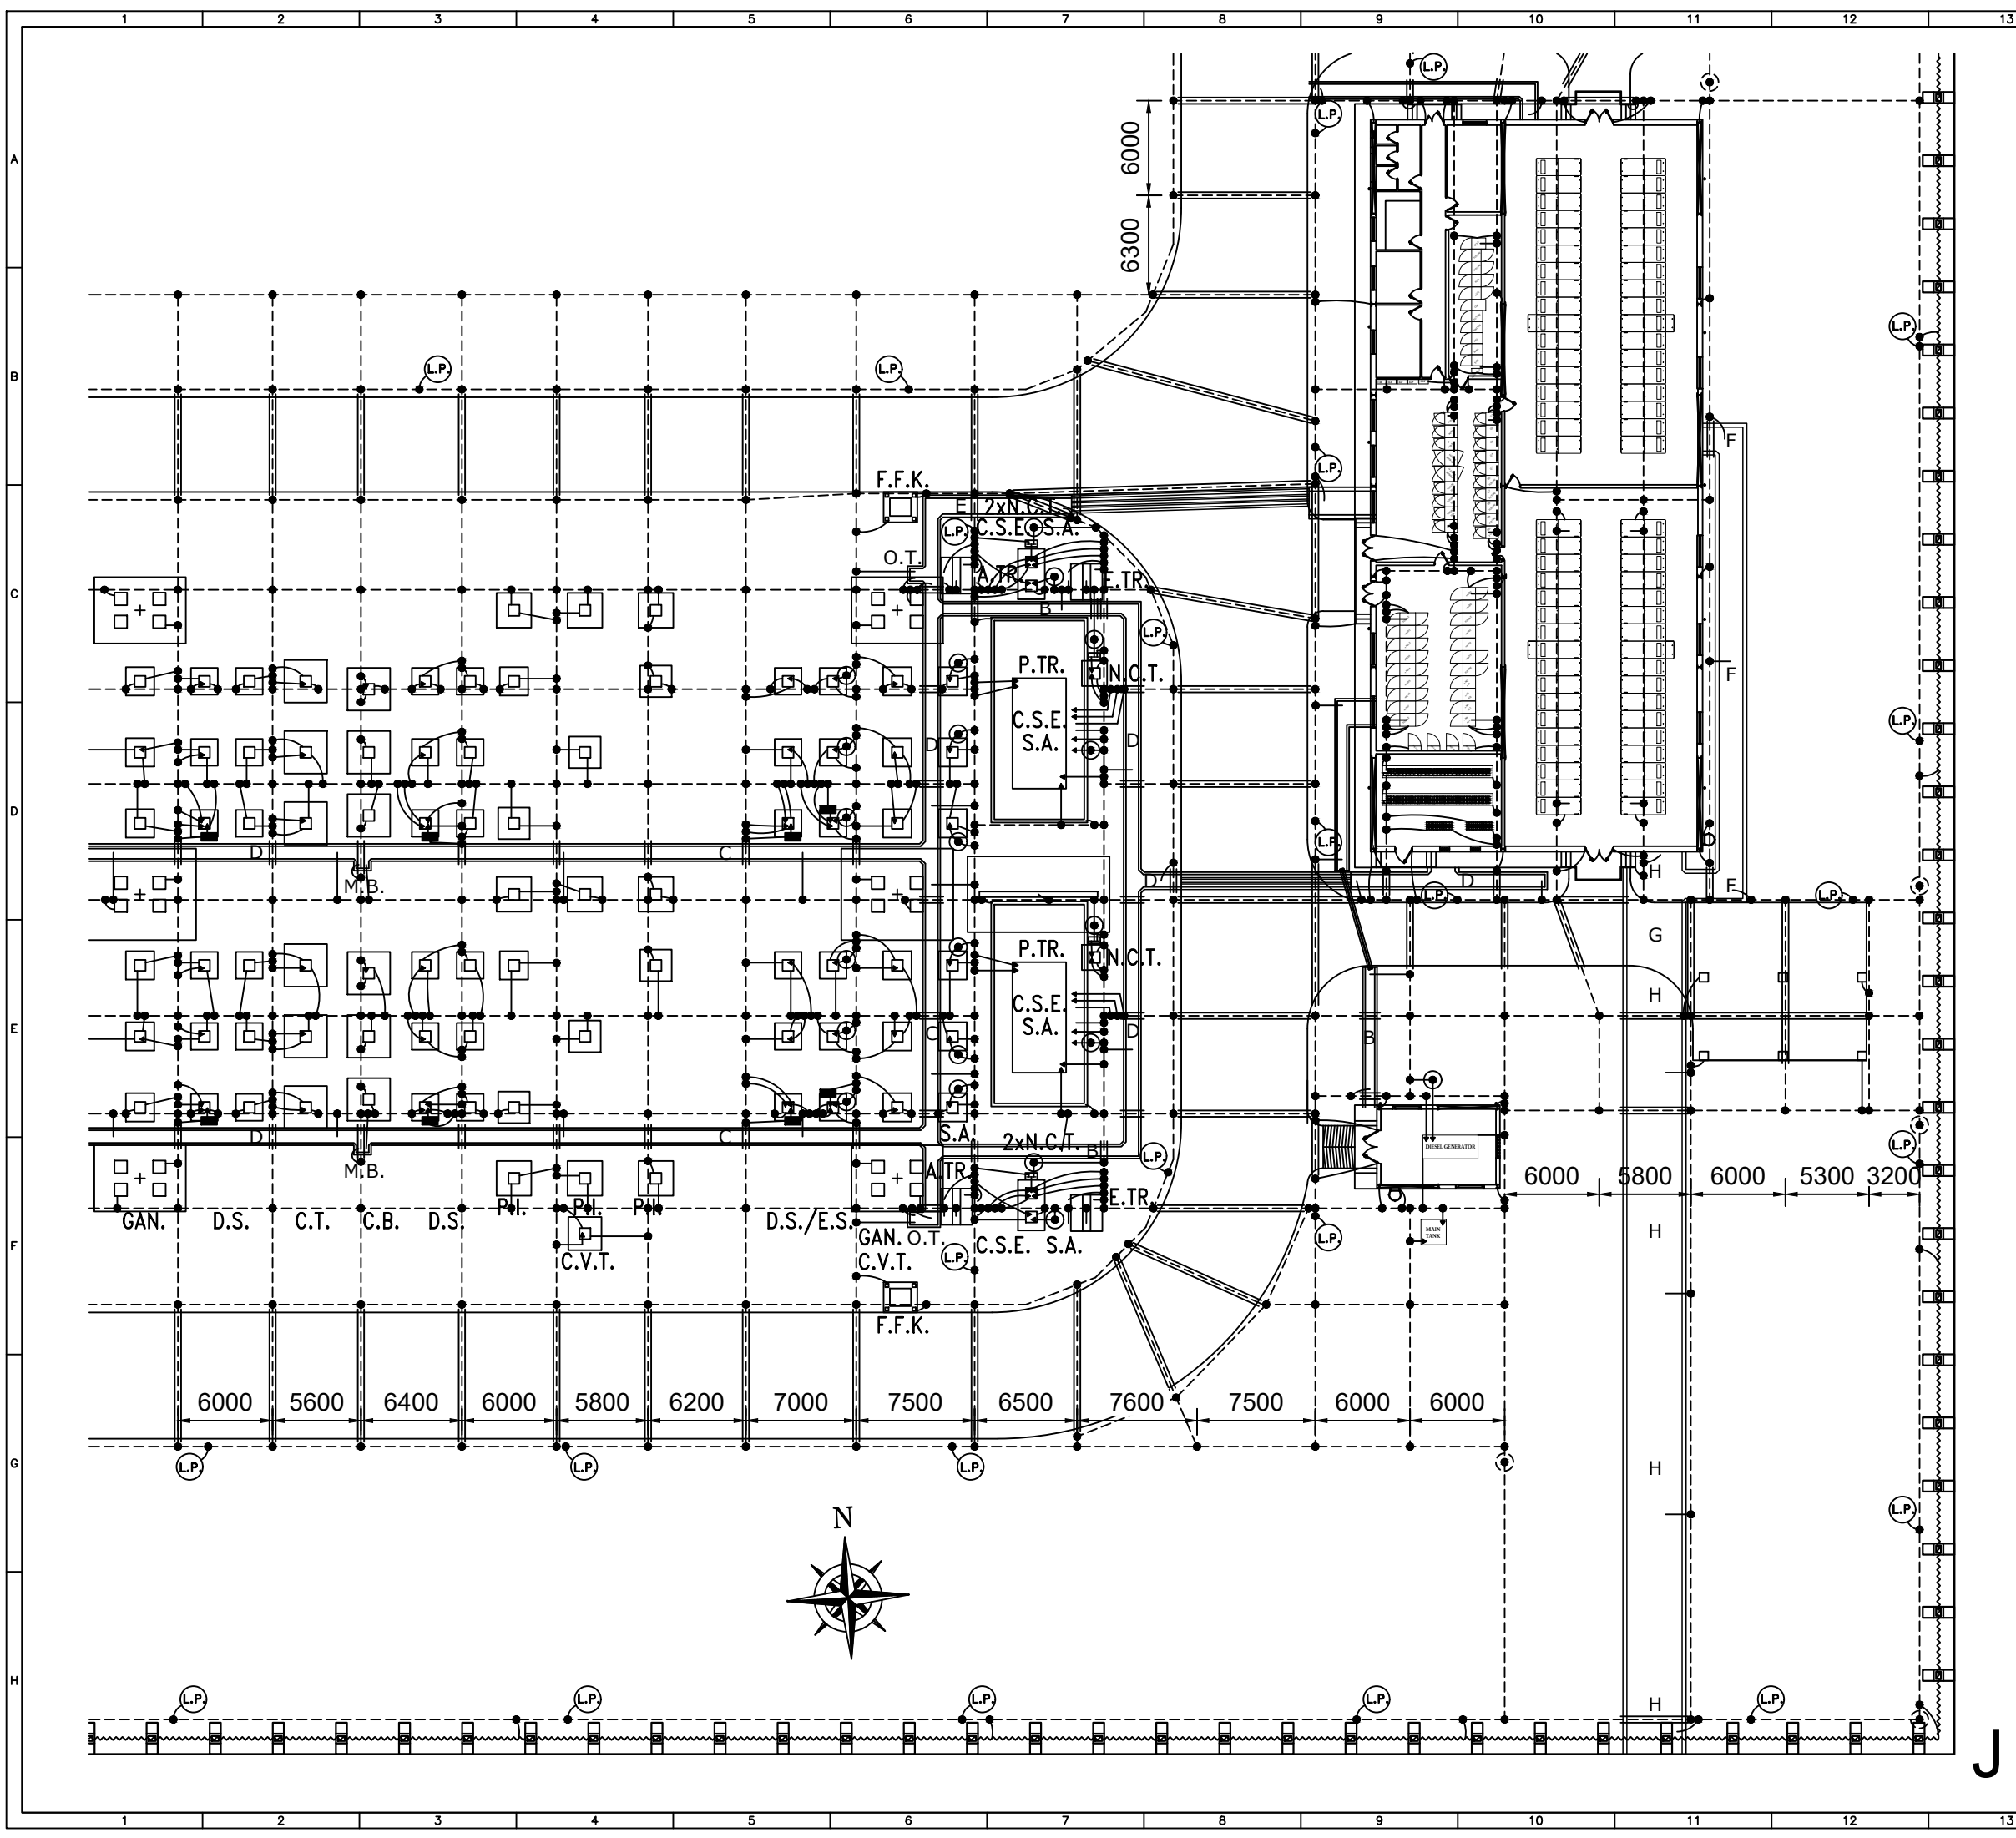

REFERENCE

REFERENCE. TITLE	REFERENCE. No.

NOTES

LEGEND

KEY PLAN

02	1405/01/11	IFA-ISSUED FOR APPROVAL	H.S.	H.S.	EPC ENGINEERING MANAGER	EPC PROJECT MANAGER	
01	1404/11/30	IFR-ISSUED FOR REVIEW	H.S.	H.S.	EPC ENGINEERING MANAGER	EPC PROJECT MANAGER	
00	1404/10/28	IFR-ISSUED FOR REVIEW	H.S.	H.S.	EPC ENGINEERING MANAGER	EPC PROJECT MANAGER	
REV.	DATE	DESCRIPTION	DESIGN	DRAWN	CHECKED	APPROVED	

Client:



Client:
NICICO
Monenco Iran

Contractor:



Contractor:
MOHAM SHARGH CO.

Sub Contractor:

Project:

RANFSANJAN 230/33KV SUBSTATION

Title:

EARTHING SYSTEM PLAN
SOUTH-EAST QUARTER (J CORNER)


DOC NO.:

28P2-B-3MG-DWG-SUS-460001-EL-054

REV.

B

SCALE	SIZE	SHEET	FORMAT
1:400	A3	7 OF 8	

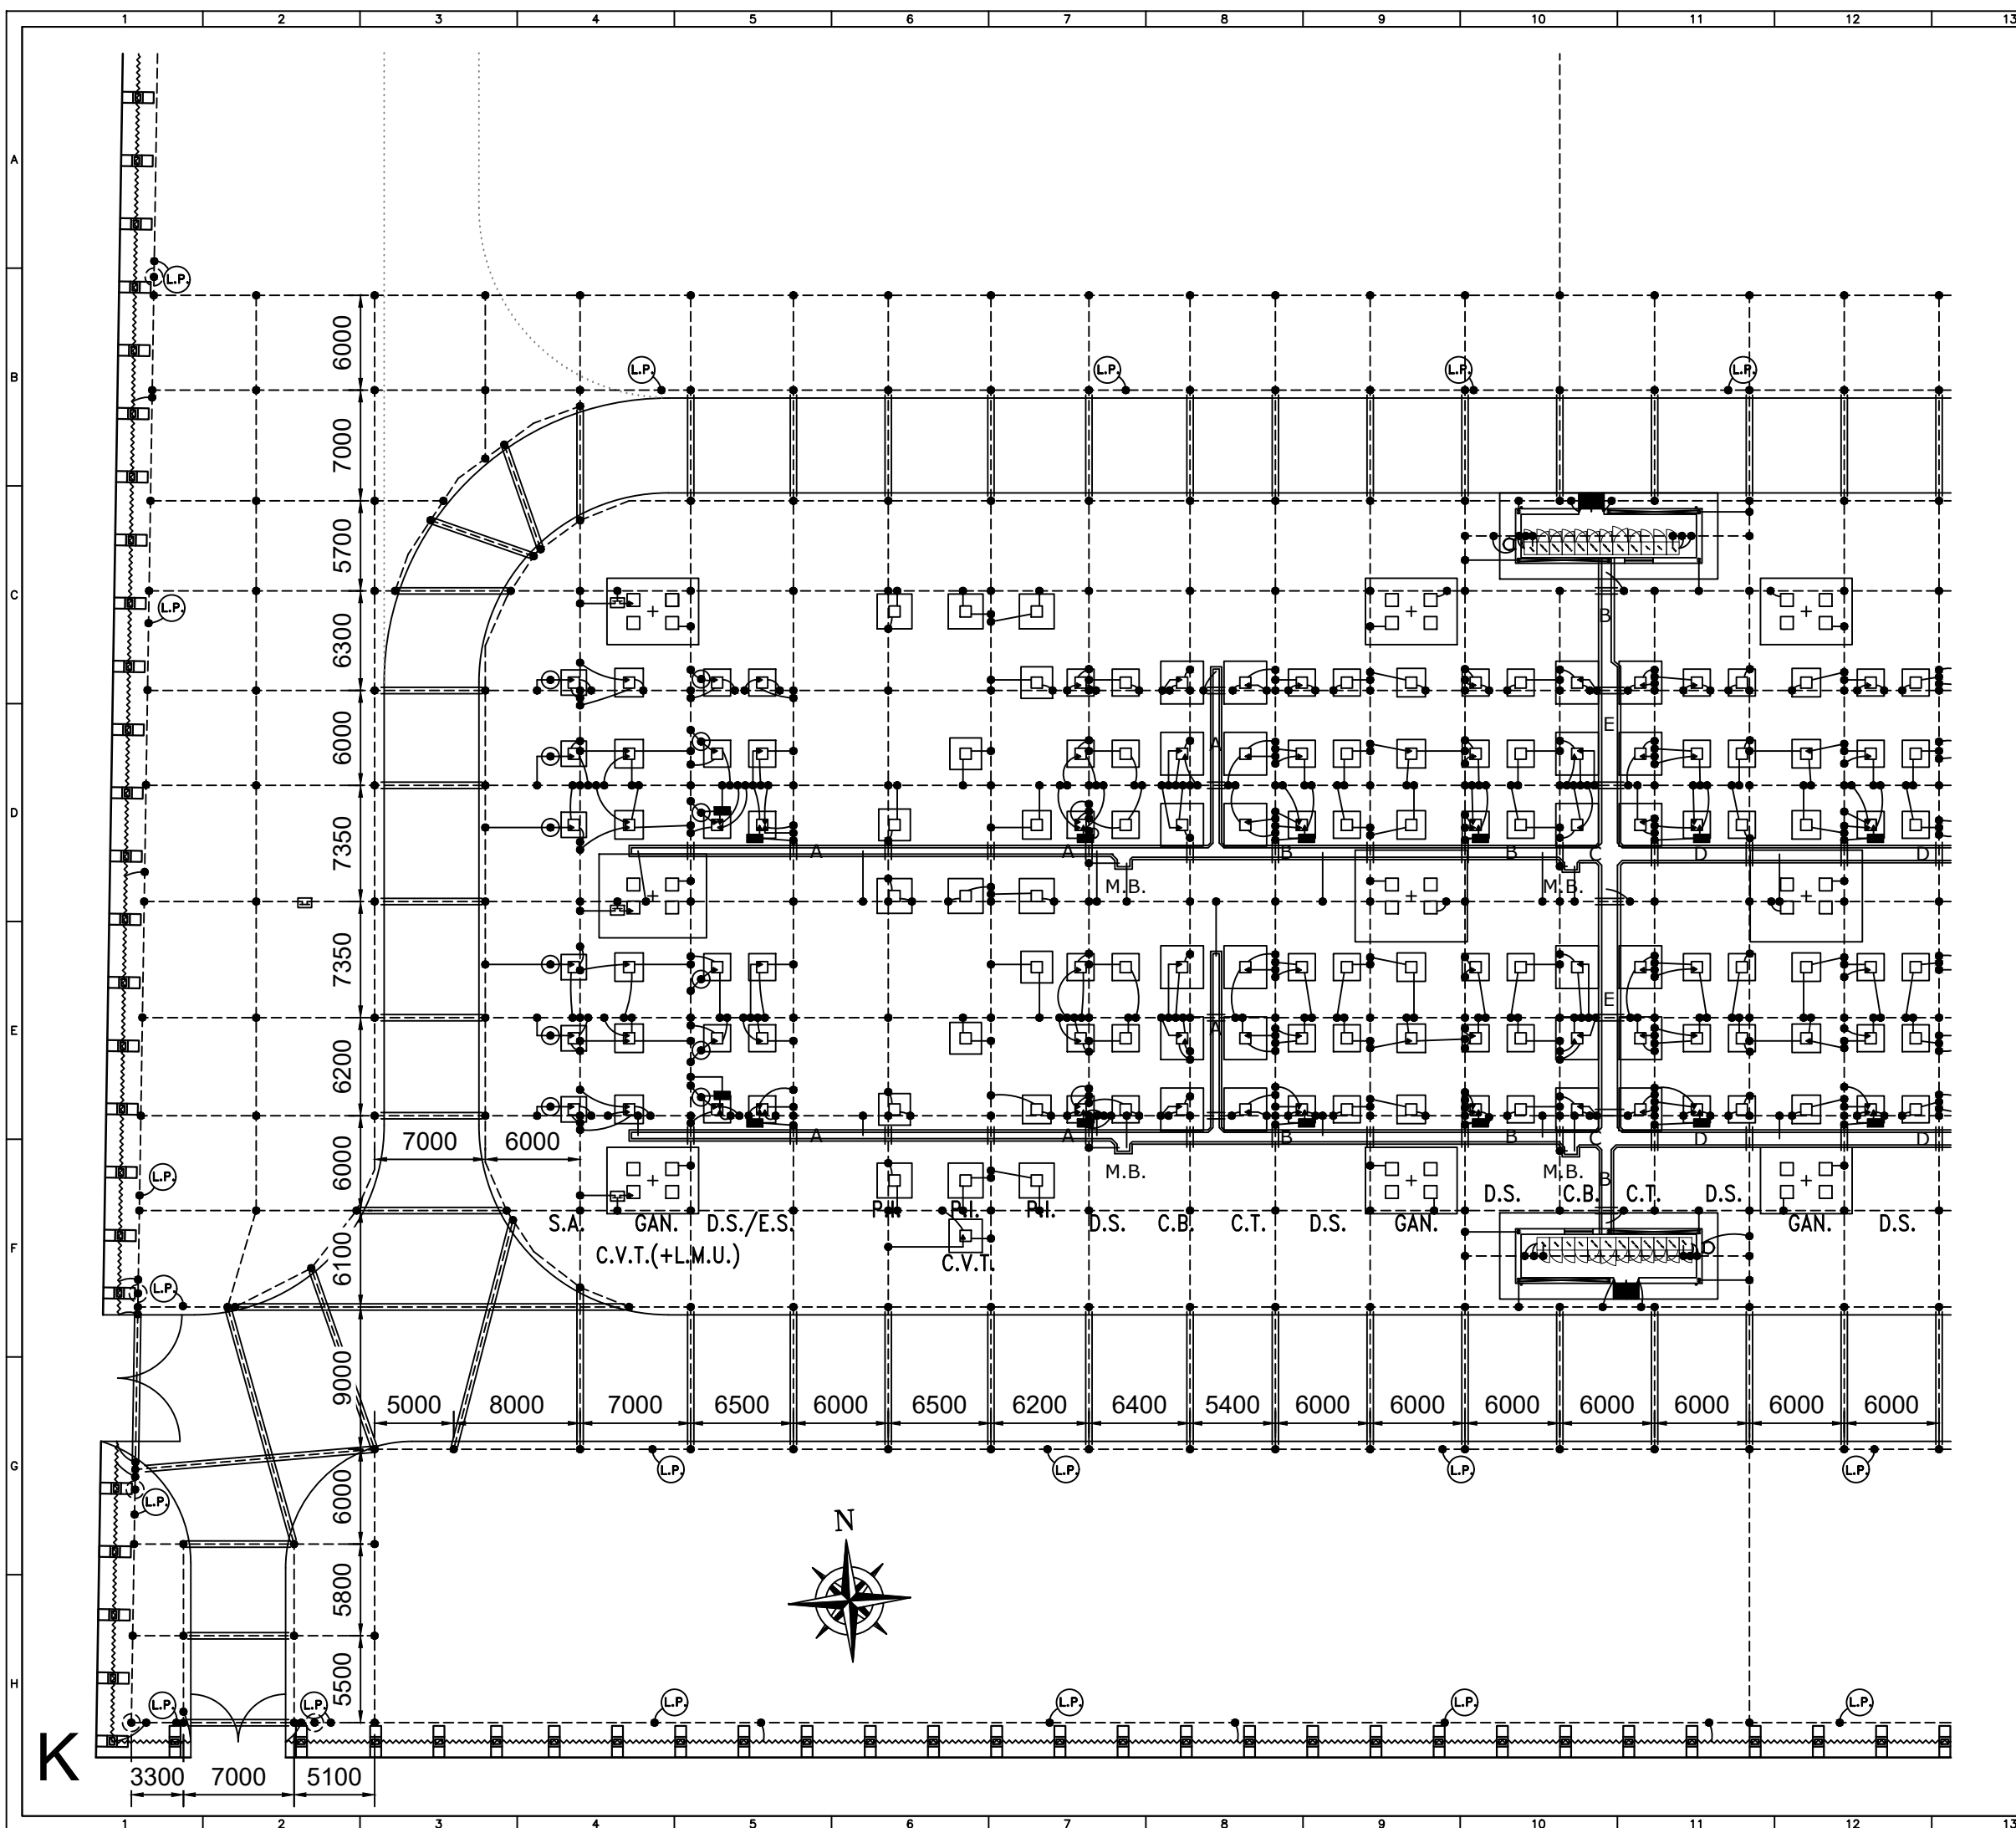

		14		15		16	
REFERENCE							
REFERENCE. TITLE				REFERENCE. No.			
NOTES							
LEGEND							
KEY PLAN							
02	1405/01/11	IFA-ISSUED FOR APPROVAL	H.S.	H.S.	EPC ENGINEERING MANAGER	EPC PROJECT MANAGER	
01	1404/11/30	IFR-ISSUED FOR REVIEW	H.S.	H.S.	EPC ENGINEERING MANAGER	EPC PROJECT MANAGER	
00	1404/10/28	IFR-ISSUED FOR REVIEW	H.S.	H.S.	EPC ENGINEERING MANAGER	EPC PROJECT MANAGER	
REV.	DATE	DESCRIPTION	DESIGN	DRAWN	CHECKED	APPROVED	
Client:			Consultant:				
 NICICO			 موانکو ایران Monenco Iran				
			Contractor:			Sub Contractor:	
			 MOHAM SHARGH CO.				
Project: RANFSANJAN 230/33KV SUBSTATION							
Title: EARTHING SYSTEM PLAN SOUTH-WEST QUARTER (K CORNER)							
DOC NO.:		28P2-B-3MG-DWG-SUS-460001-EL-054				REV. B	
SCALE		SIZE		SHEET		FORMAT	
1:400		A3		8 OF 8			
		14		15		16	