


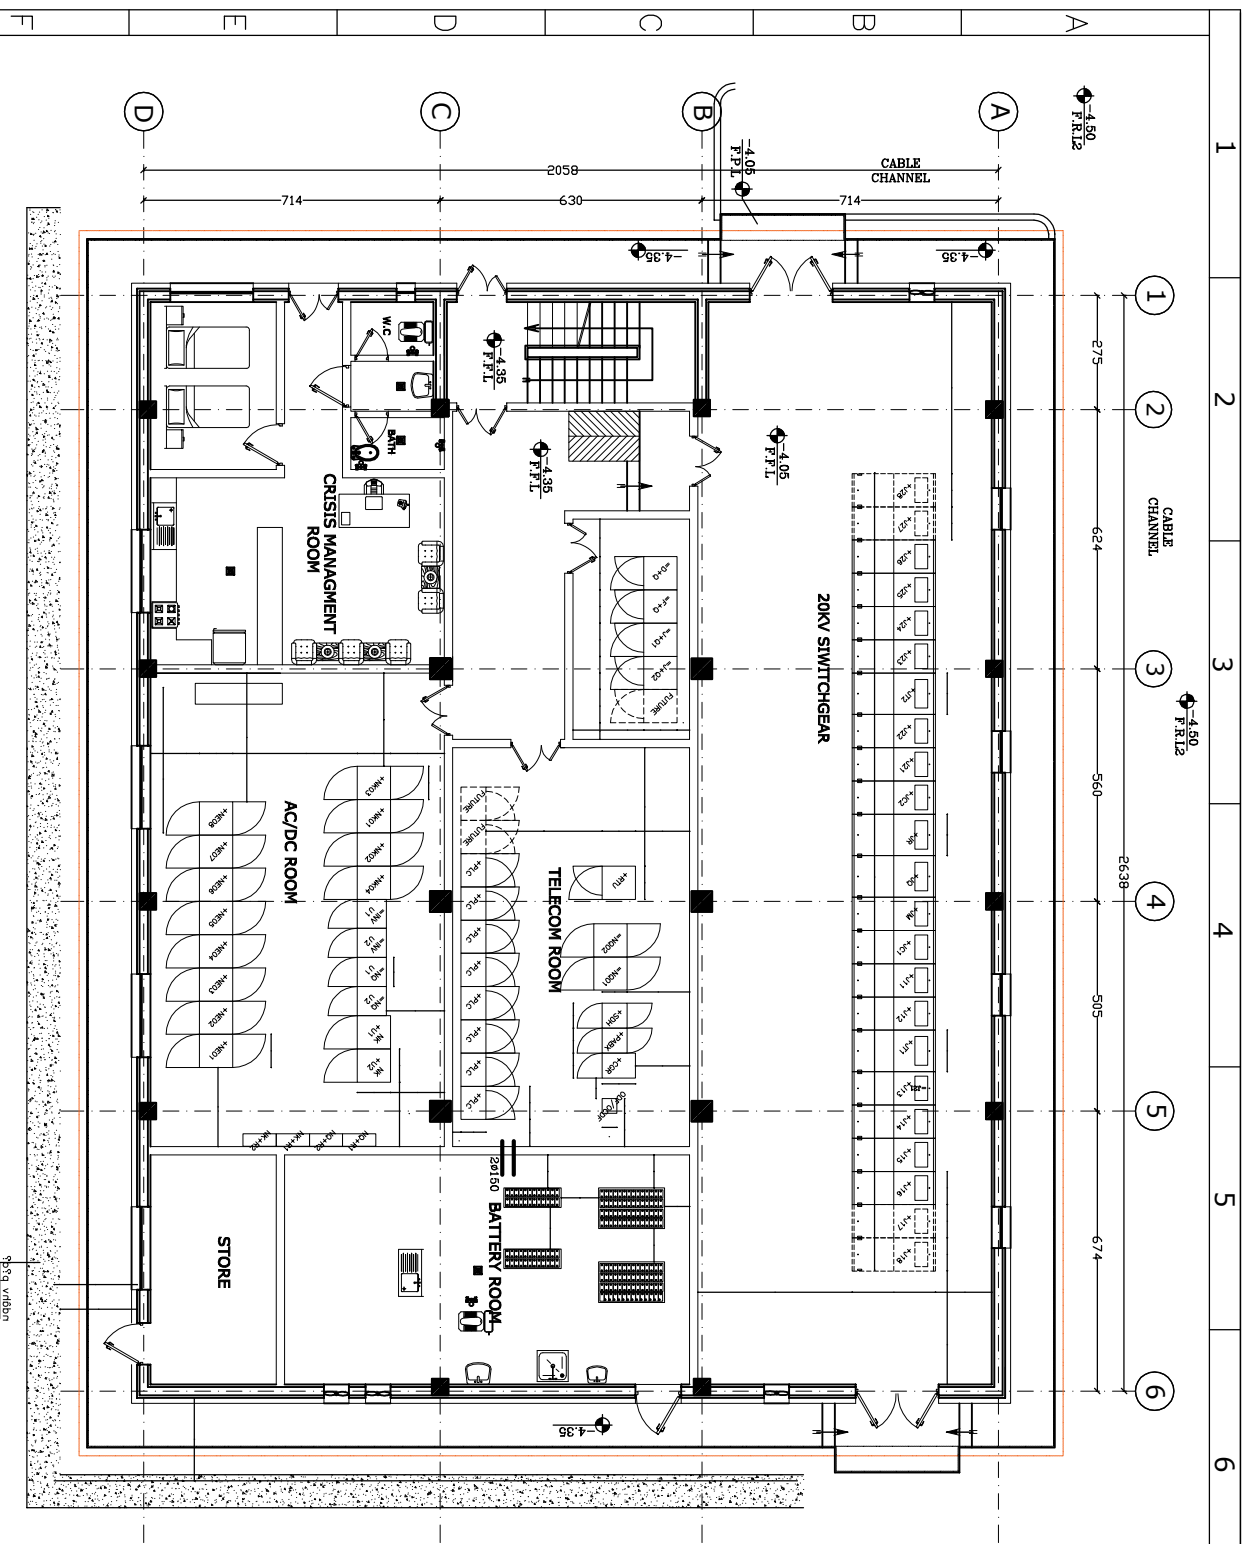

Row	Code	Description	Size (mm) (m)
1	HN+H1 & HN+H2	110V DC CHARGER NO.1 & 2	80*80*200
2	HN 01, 02	110V LUDC PANELS	80*80*200
3	HN+H1 & HN+H2	48V DC CHARGER NO.1 & 2	70*70*200
4	HN01 & HN02	48V LUDC PANELS	80*80*200
5	HN03 & NE04 & NE05 & NE06	LWC MAIN PANELS	80*80*200
6	HN01&NE02&NE03&NE08	WANE ESSNIAL&ESSNIAL LWC DISTRIBUTION PANE	80*80*200
7	HN+H1&HN+H2	110V FUSE BOX PANEL	80*30*60
8	HN+H2+HN+H2	48V FUSE BOX PANEL	80*30*60
9	HN+H1 & HN+H2	INVERTER NO.1 & 2	70*70*190
10	HN+H1	PLC PANEL	80*60*210
11	HN+H1	FIBER OPTICAL CABLE PANEL	80*60*210
12	HN+H1	CONNECTED GRID ROUTER	80*80*210
13	HN+H1	ROUTER	80*80*210
14	HN+H1	OPTICAL DISTRIBUTION FRAME	35*35
15	HN+H1 & HN+H2 & HN+H3 & HN+H4	METERING PANEL	80*80*200

C	SESSION 1404.08.27	04/08	Consultant:		Contractor:		Title:	CONTROL ROOM PANEL ARRANGEMENT	Project:	AYATOLLAH BORJERDI 230/63/20KV SUBSTATION	Scale: --
B	BD-MIR-00070	02/04									
A	MIR-CM-3190	02/02									
Z	FIRST ISSUE	02/01									
REV.	Description.	DATE							Project No:		Sheet: 2
									Contract No:		Next Sheet: 3

C	SESSION 1404.08.27	04/08
B	BD-MIR-00070	02/04
A	MIR-CM-3190	02/02
Z	FIRST ISSUE	02/01
REV.	Description.	DATE

Consultant:

MONENCO IRAN
CONSULTING ENGINEERS

Client:

AZARKHSH ENERGY
MOHAM SHAIGH

Contractor:

WEST REGIONAL
ELECTRIC COMPANY

Name	Date
S.SARABI	02/01
S.SARABI	02/01
A.DEHGHAN	02/01

Name	Date
S.SARABI	02/01
S.SARABI	02/01
A.DEHGHAN	02/01

