





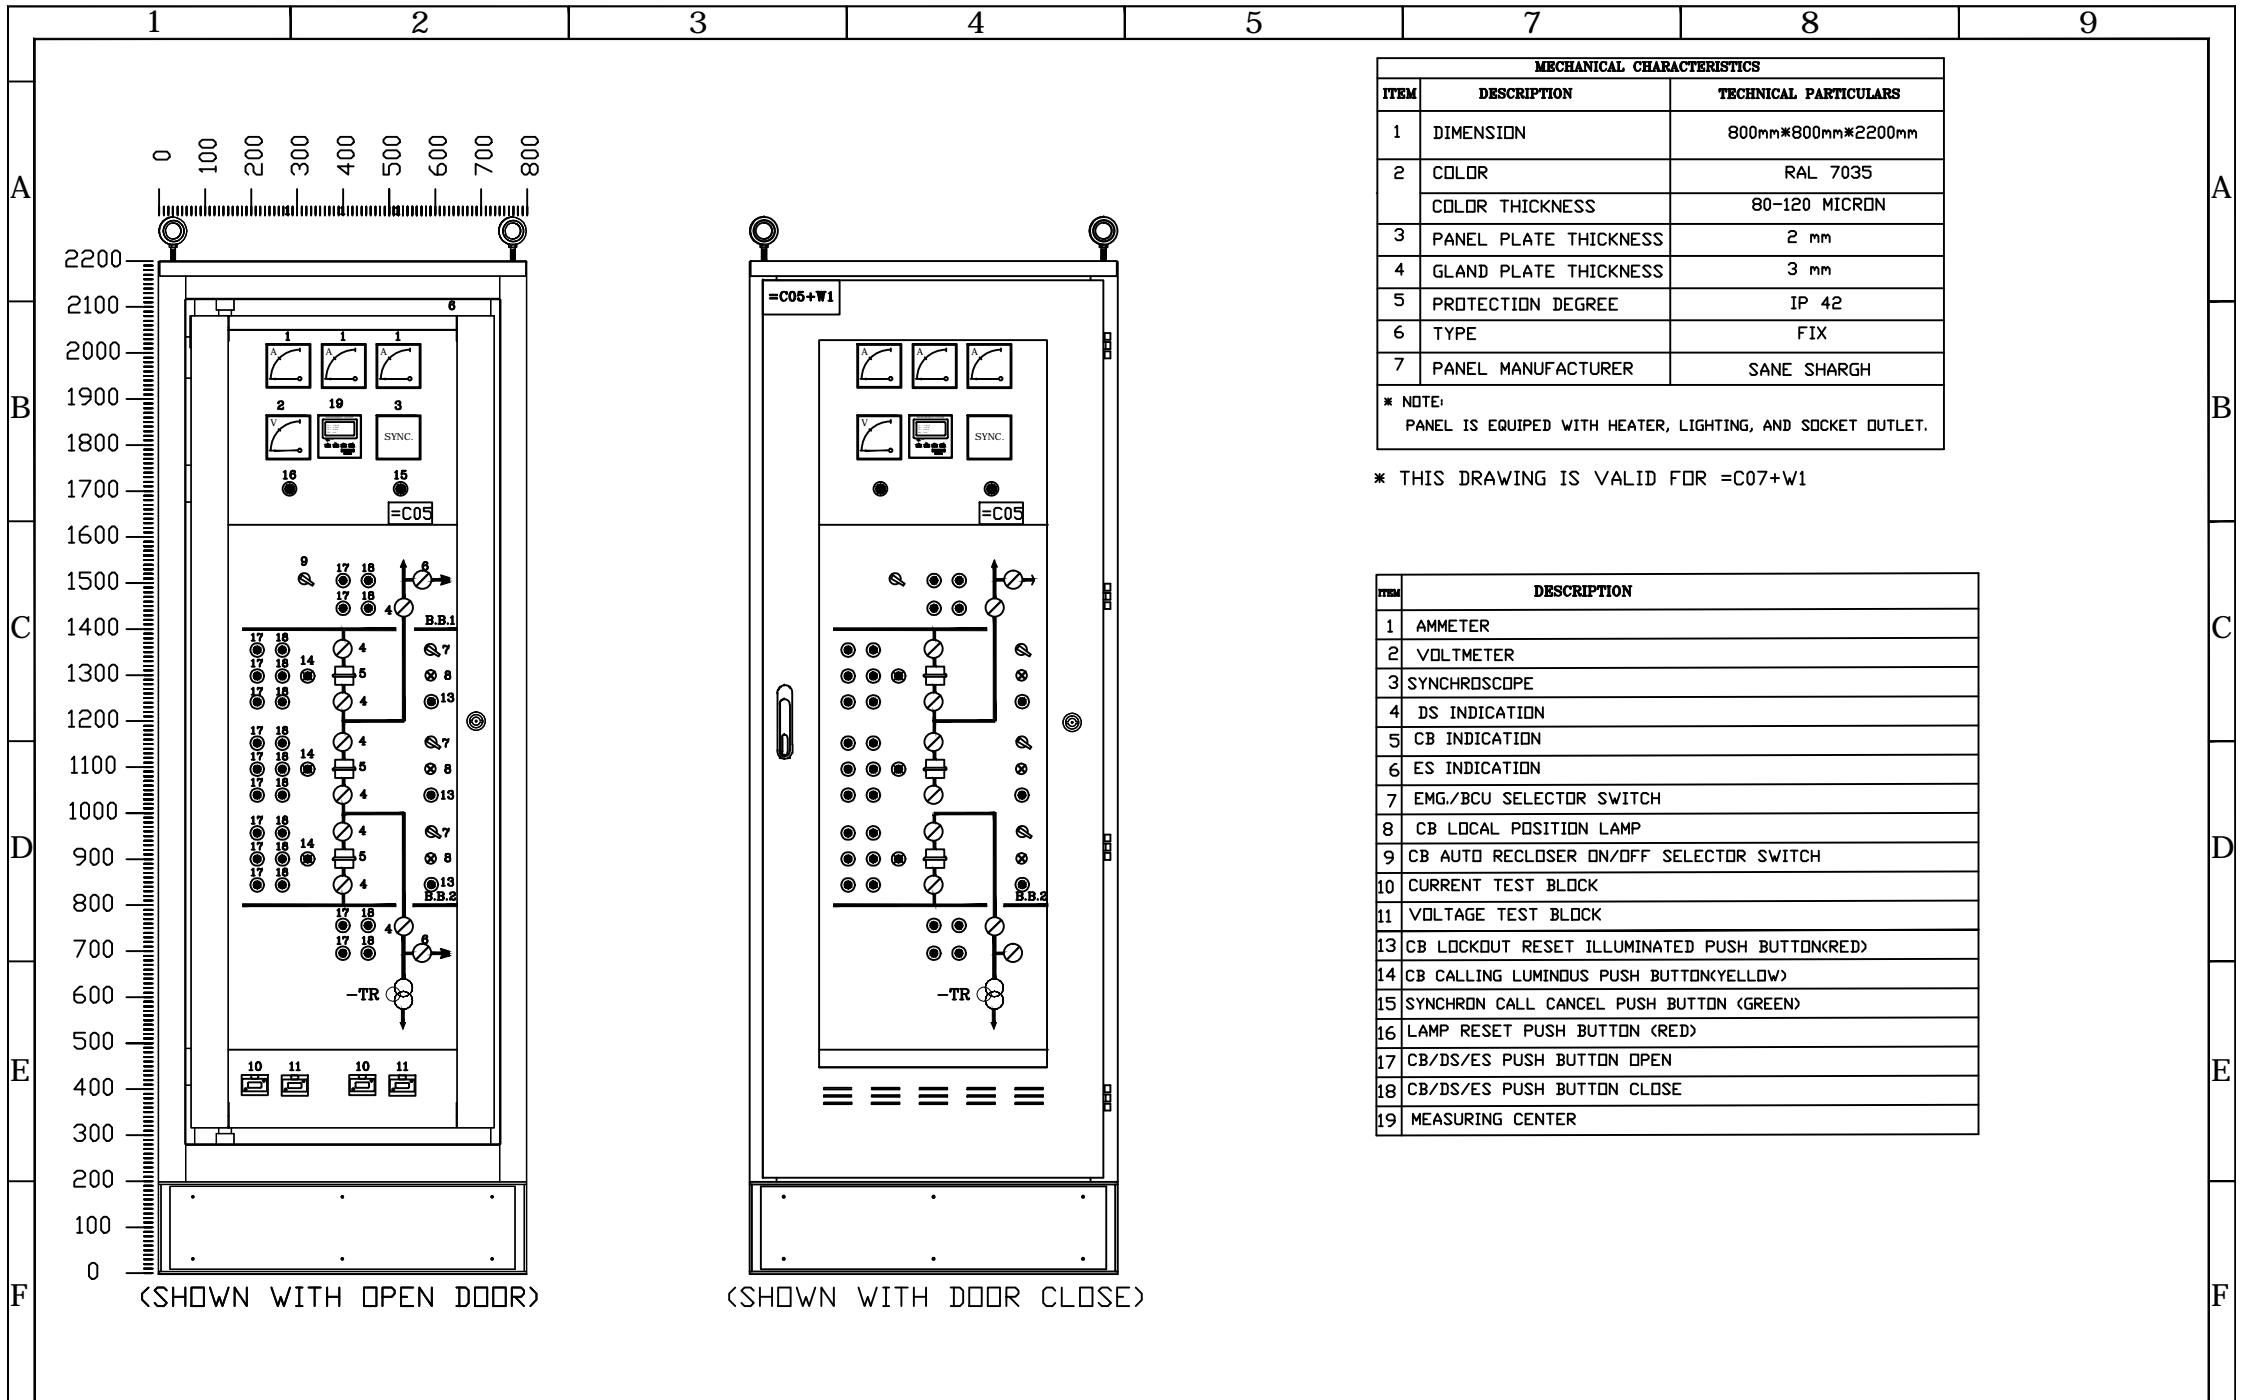
# FAJR.2



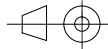

## 400/132KV GIS SUBSTATION


### CONTROL FRONT VIEW





D				
C				
B	<b>SH.M</b>		1402.07.03	FJR-MSG-MON-0060-2023/09/13
A	<b>SH.M</b>		1402.06.14	FJR-MSG-MON-0034-2023/08/26
Z	<b>SH.M</b>		1402.05.20	FIRST ISSUE
REV.	DESIGNED	DRAWN	DATE	DESCRIPTION
		DATE:	NAME:	SCALE: -
DESIGNED		1402.05.20	SH.M	SUBJECT:  <b>FAJR.2</b> <b>400/132KV GIS SUBSTATION</b> <b>CONTROL FRONT VIEW</b>
DRAWN		1402.05.20	SH.M	
CHECKED		1402.05.20	A.DEHGHAN	
APPROVED		1402.05.20	A.DEHGHAN	
CONTRACT NO: ---				DRAWING NO: MT-SUB-FJU-6275-DD-12-SI-002
CONSULTANT:			CONTRACTOR:	CLIENT:
			 <b>MOHAM SHARGH CO.</b>	 <b>Fardan Gulf Power Energy Co.</b>
Consultant NO.:				




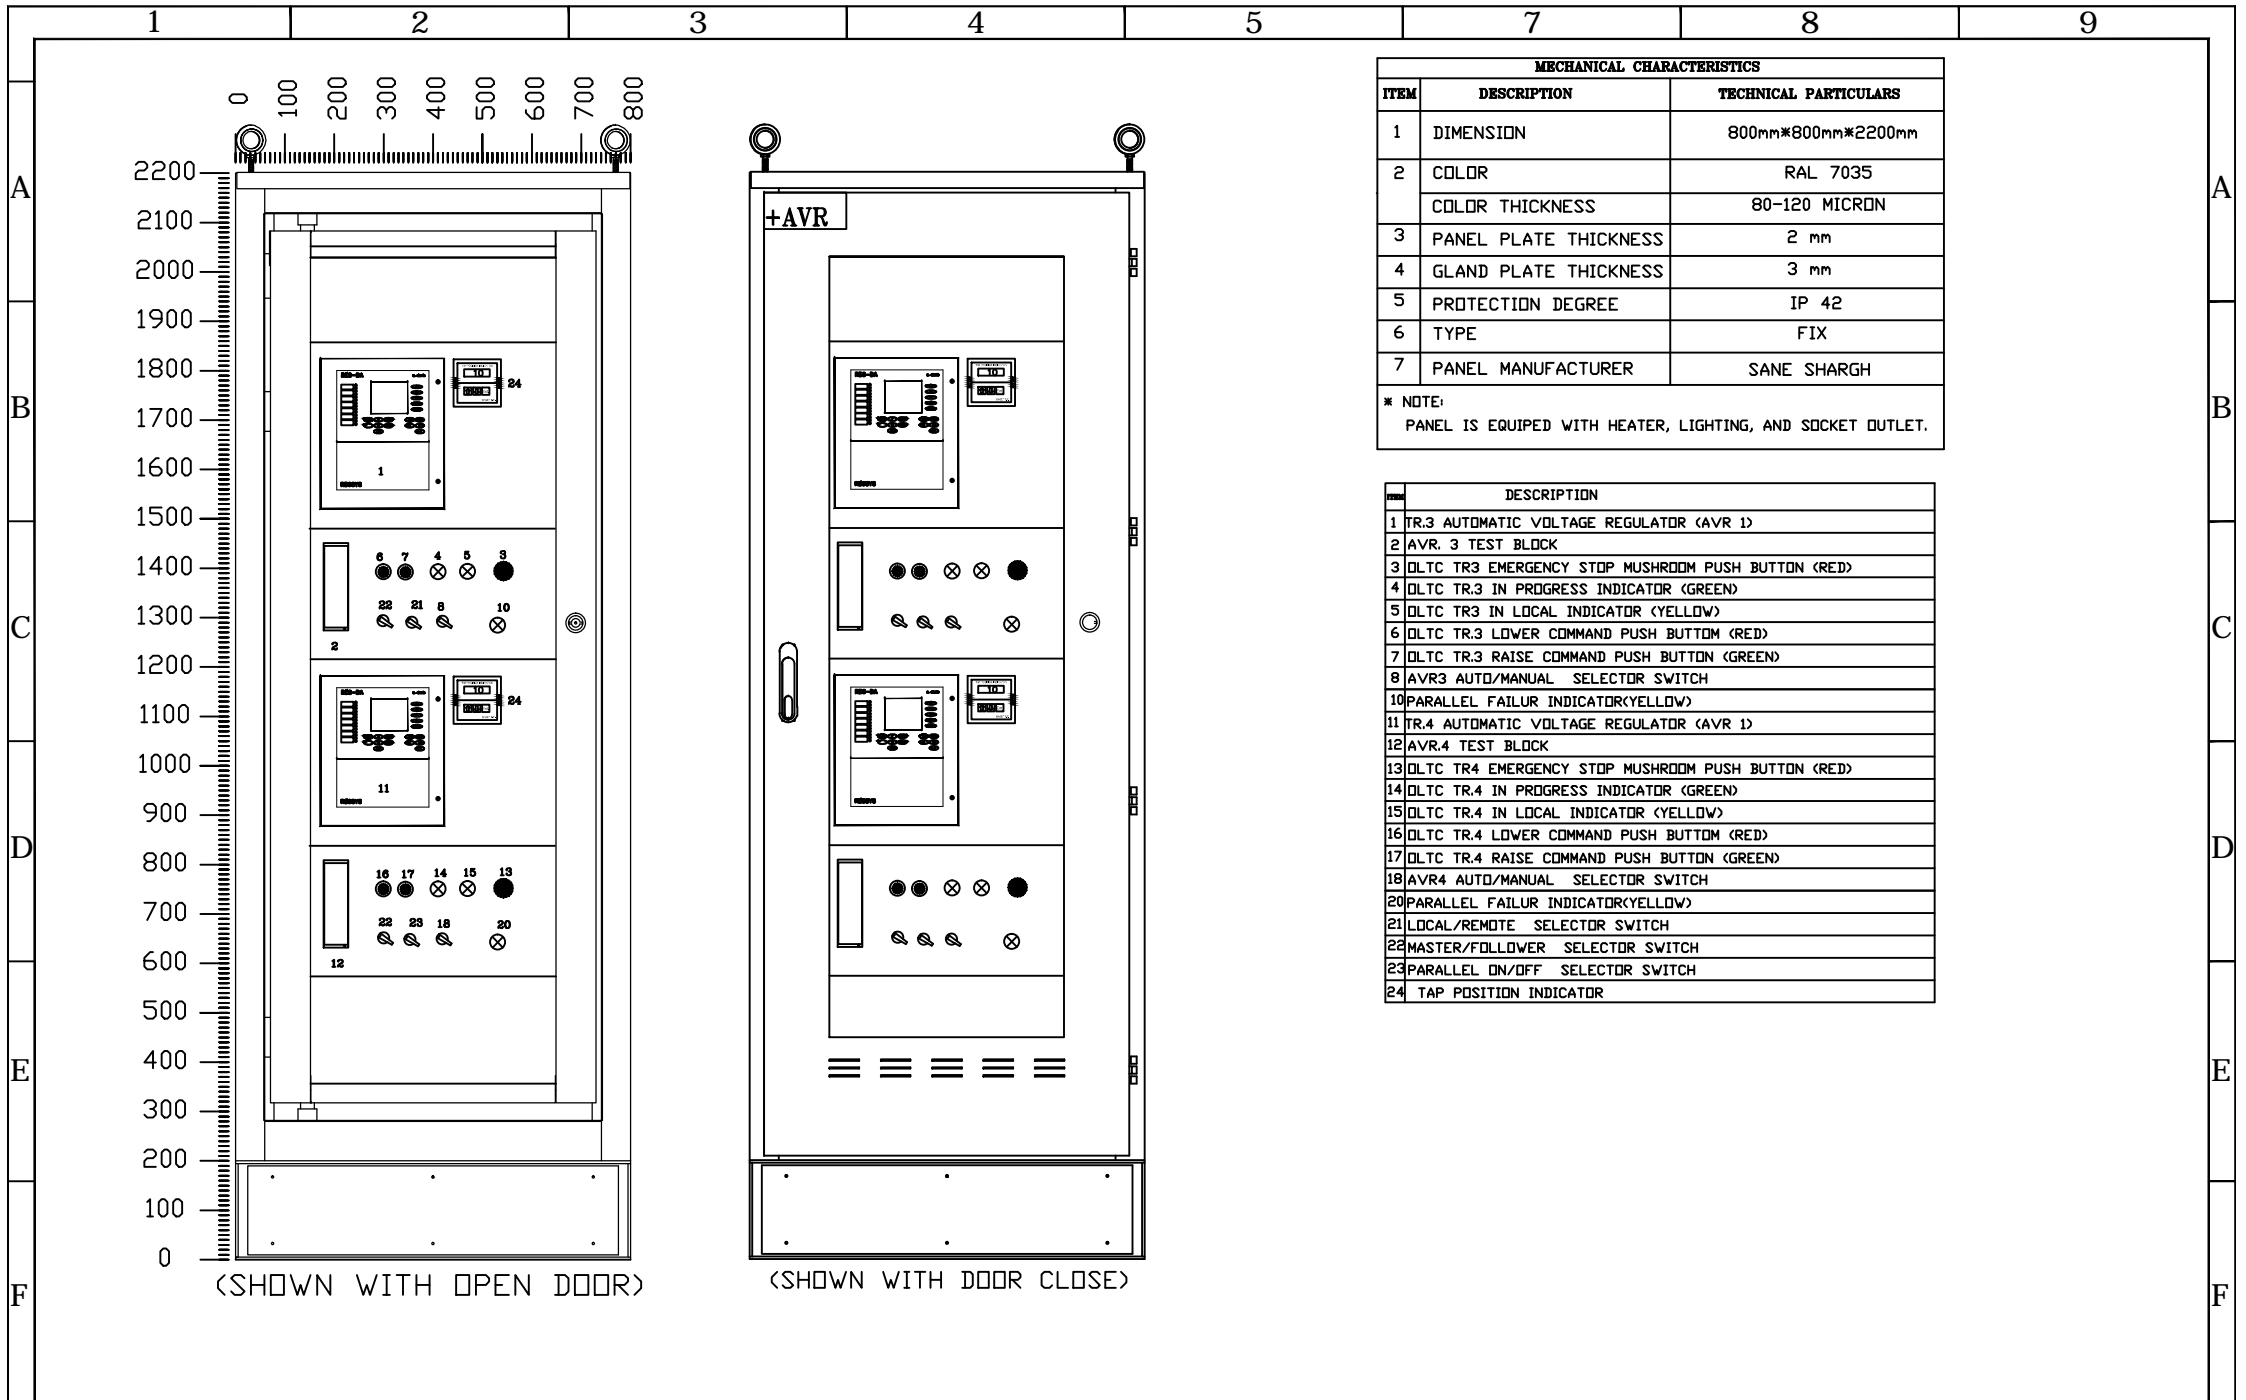


C			<b>Consultant:</b>   موننکو ایران Monenco Iran	<b>Client:</b>   شرکت سوانح و تاسیسات گازی Persian Gulf Petrochemical Industries Co PGPIC	<b>Contractor:</b>    MOHAM SHARGH COMPANY		<b>Name</b>	<b>Date</b>	<b>Title:</b>  = C05+ W1  CONTROL PANEL FRONT VIEW	<b>Project:</b>  FAJR.2 400/132/KV GIS SUBSTATION	<b>Scale: –</b>
B	FJR-MSC-MON-0060-2023/09/13	1402.07.03				<b>DESIGNED</b>	SH.M	1402.05.20			<b>Size: A4</b>
A	FJR-MSC-MON-0034-2023/08/26	1402.06.14				<b>DRAWN</b>	SH.M	1402.05.20			
Z	FIRST ISSUE	1402.05.20				<b>CHECKED</b>	A.DEHCHAN	1402.05.20	<b>Sheet: 2</b>		
REV.	Description.	DATE							<b>APPROVED</b>	A.DEHCHAN	1402.05.20

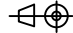


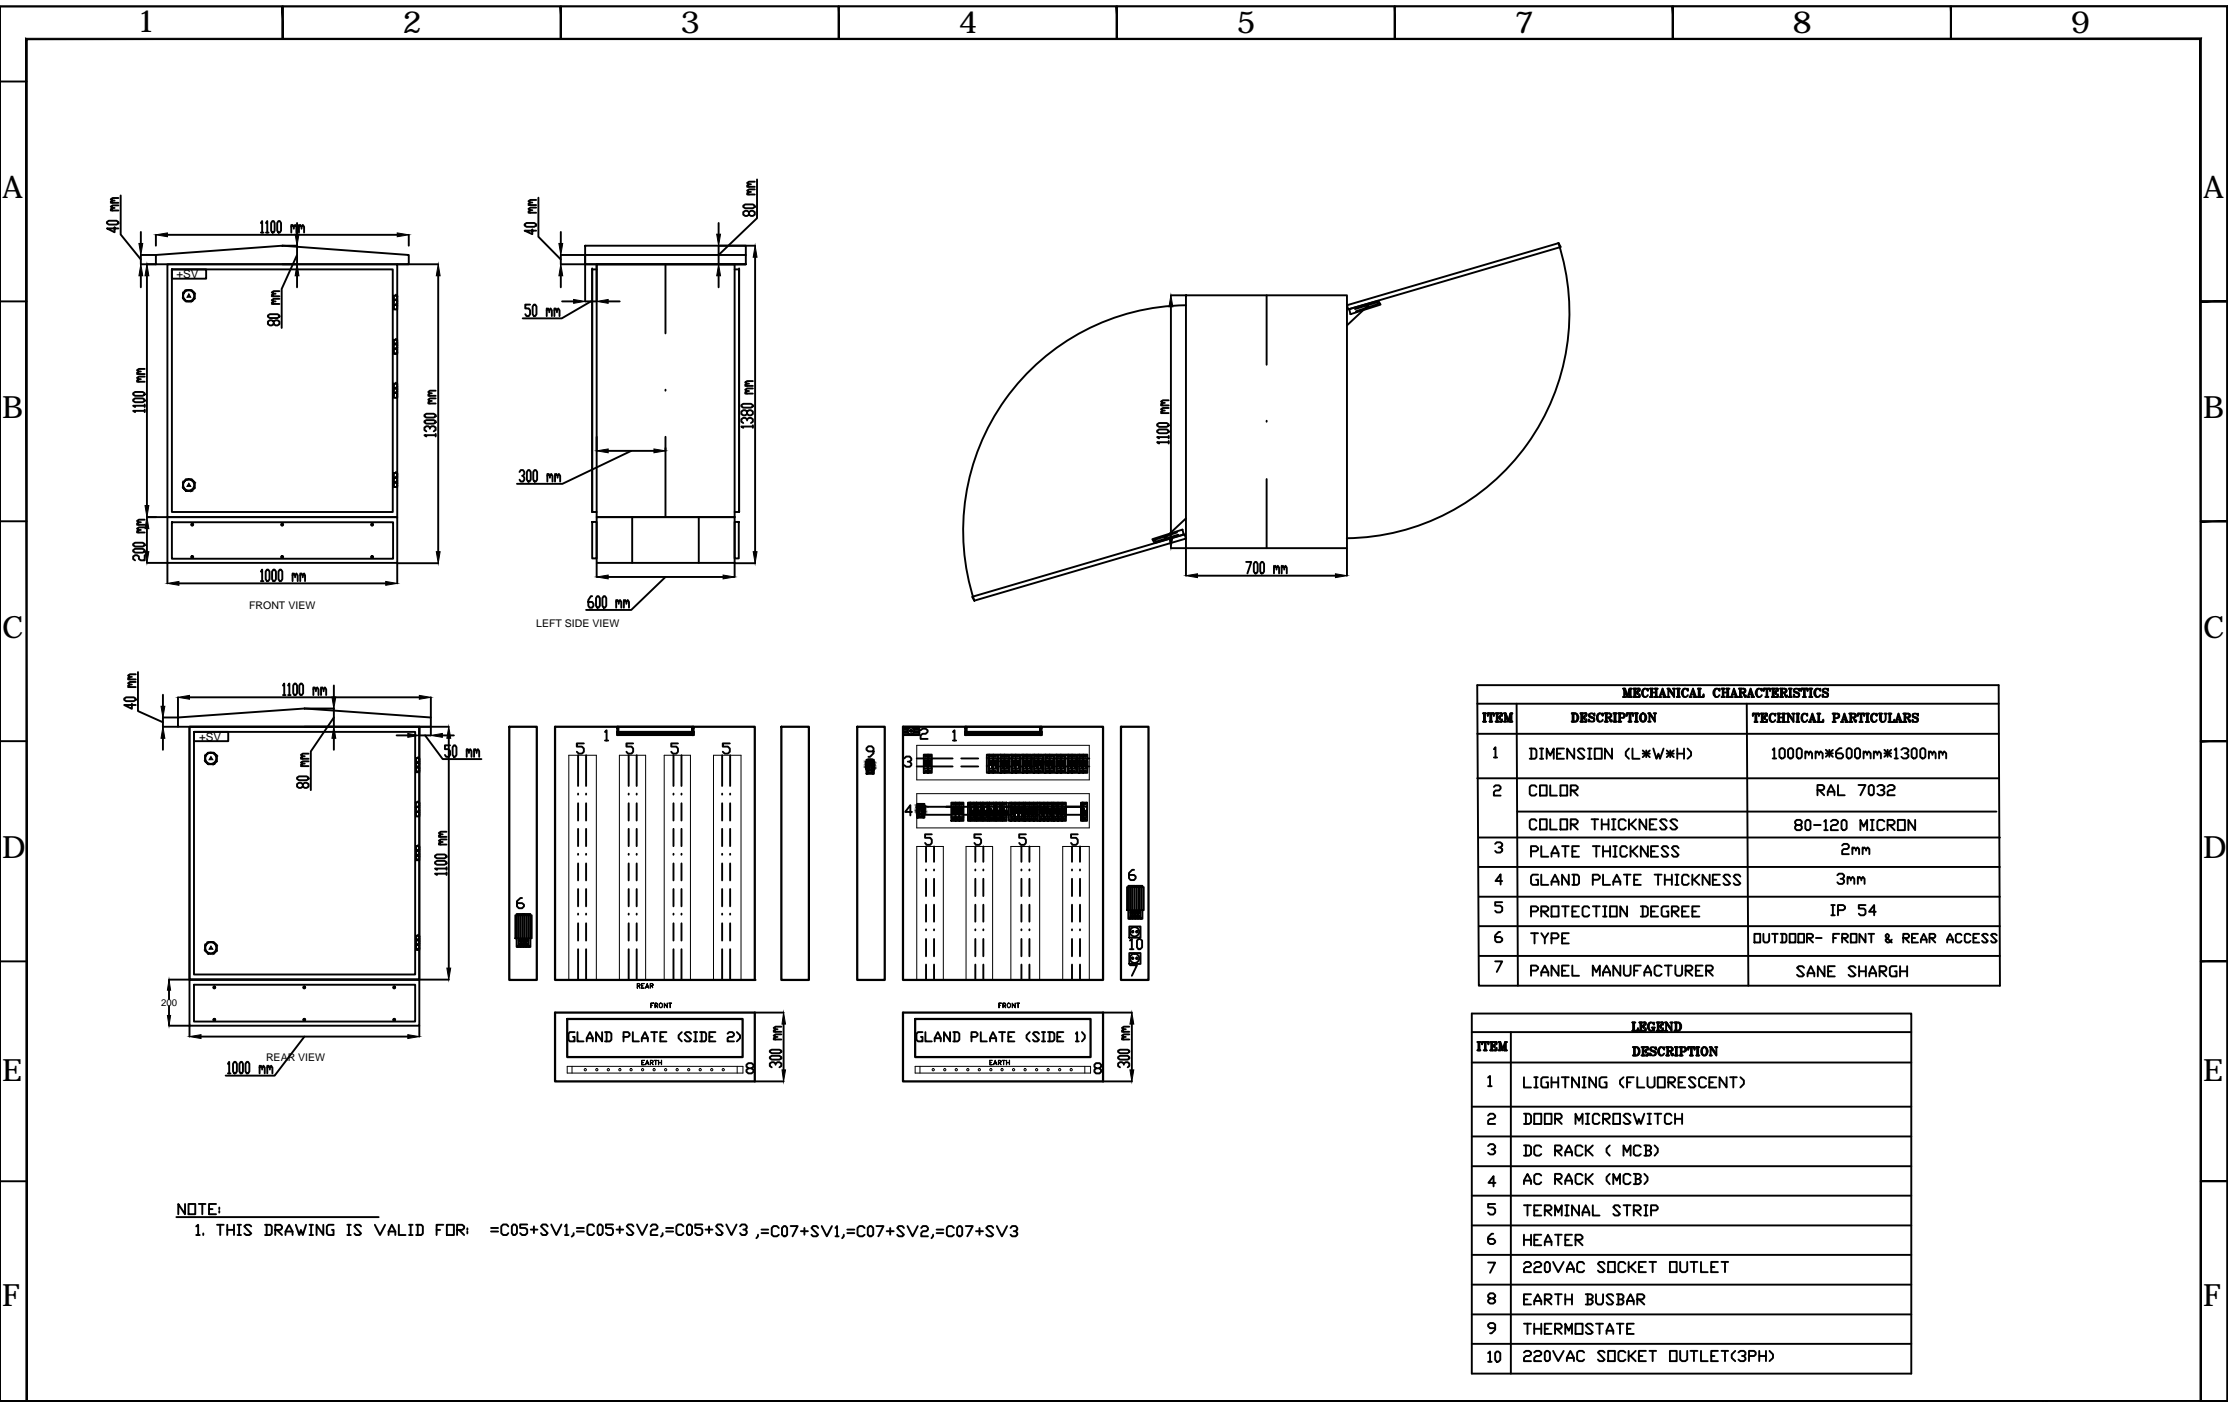


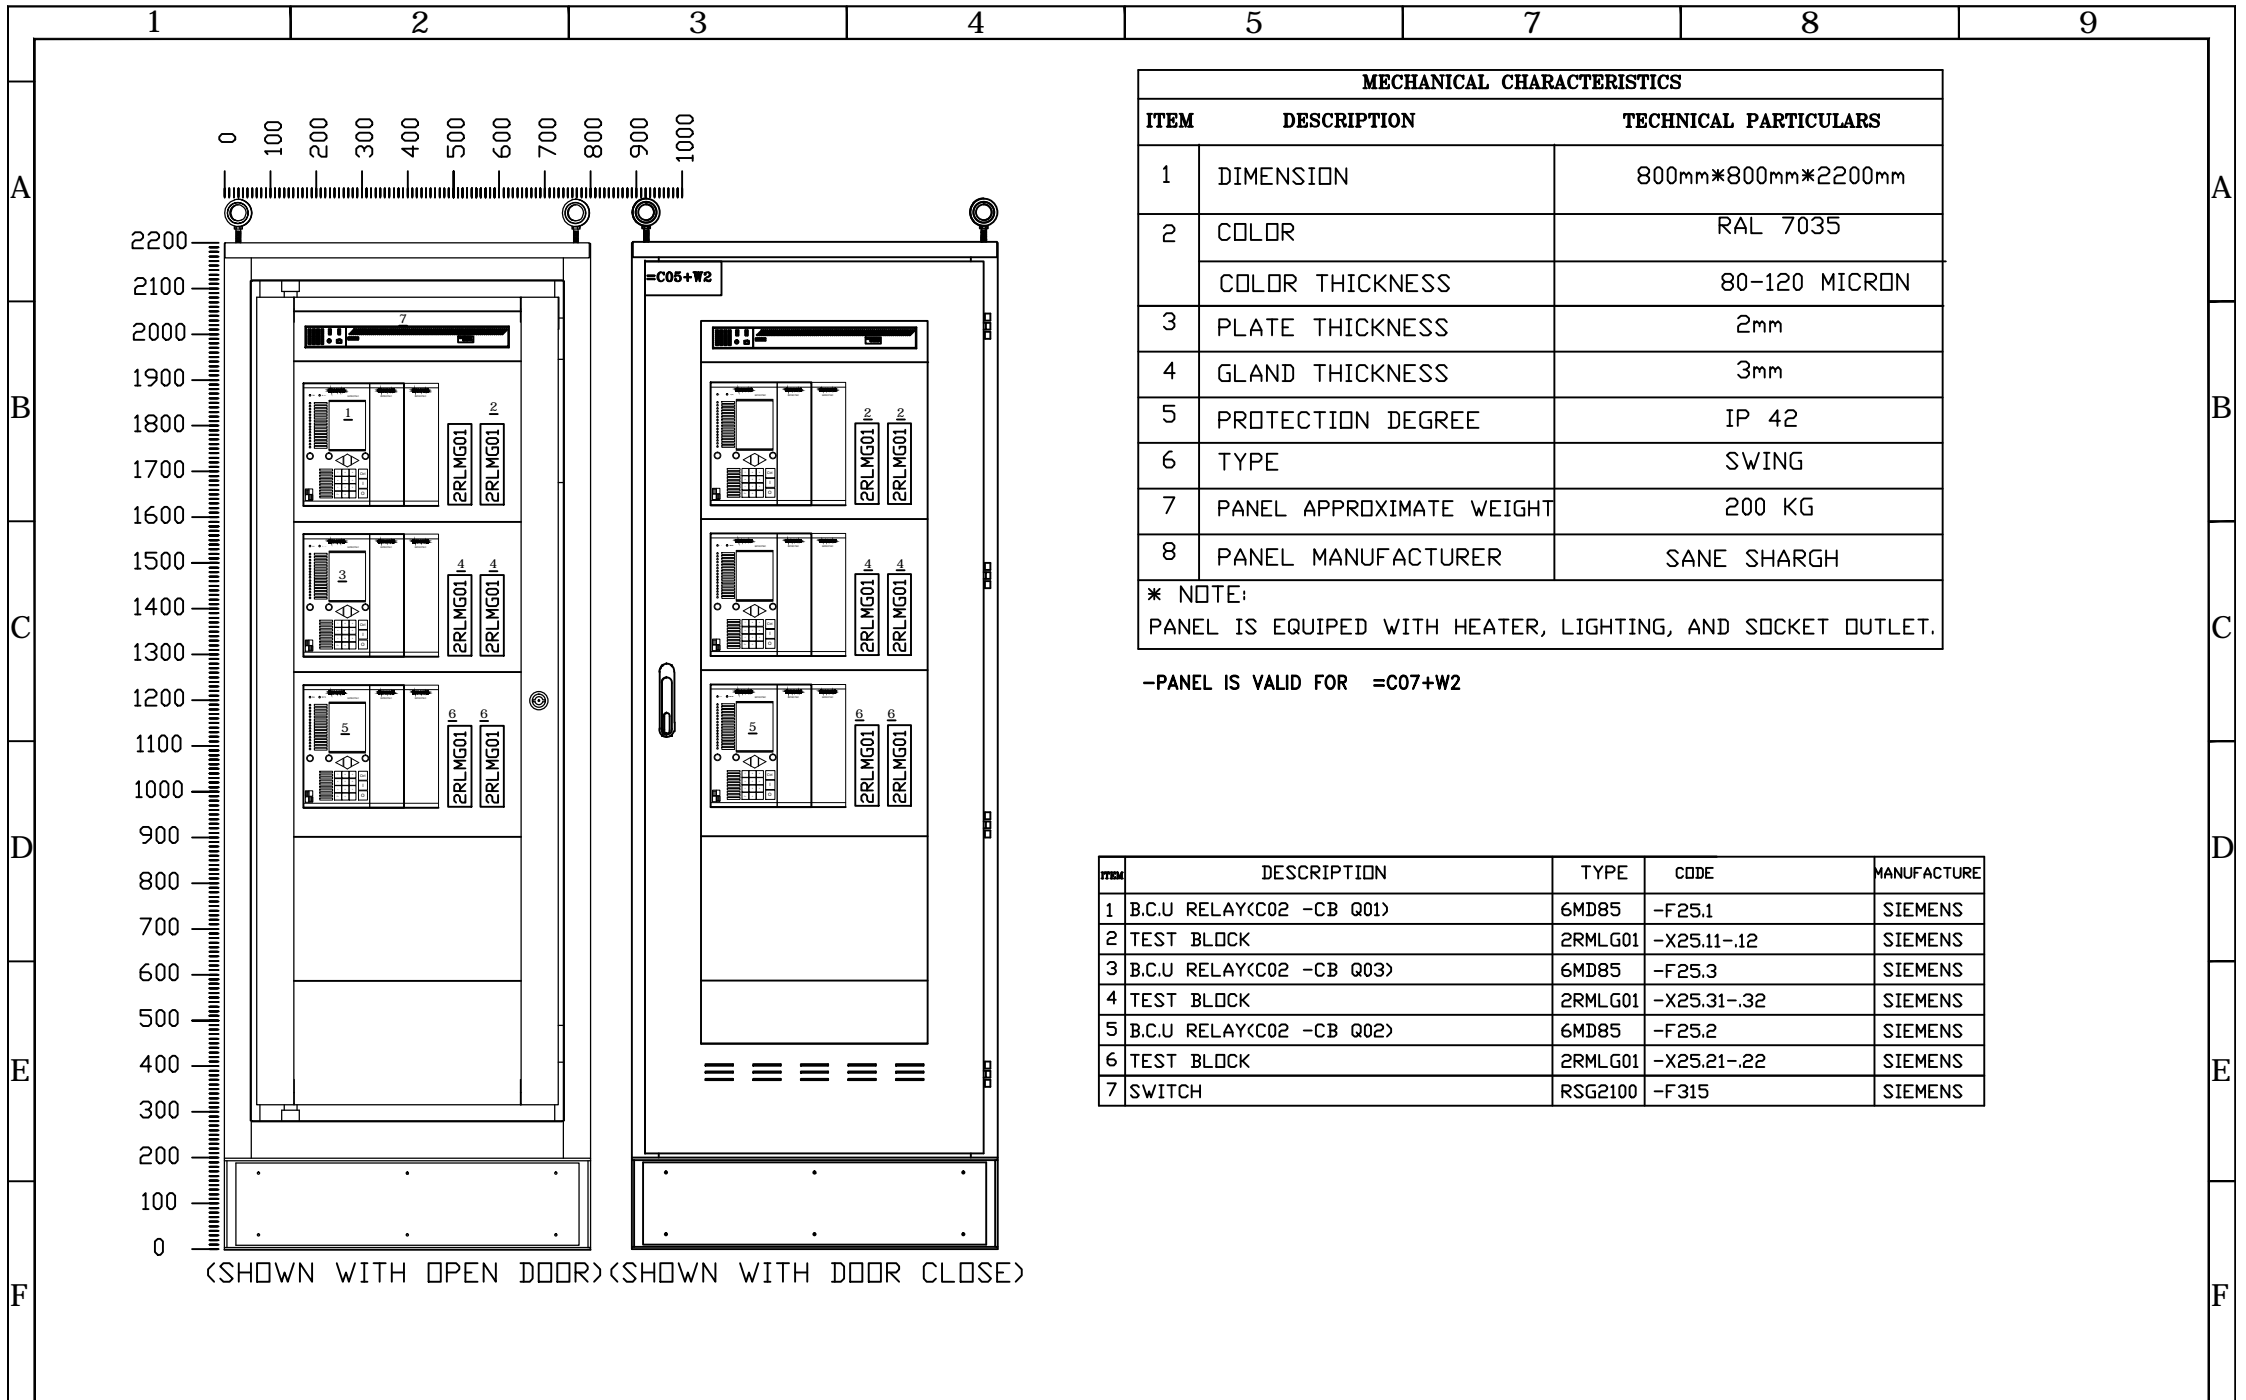
C			Consultant:	Client:	Contractor:		Name	Date	Title:	Project:	Scale: -
B	FJR-MSC-MON-0060-2023/09/13	1402.07.03				DESIGNED	SH.M	1402.05.20	+ AVR  PANEL FRONT VIEW	FAJR.2 400/132/KV GIS SUBSTATION	Size: A4
A	FJR-MSC-MON-0034-2023/08/26	1402.06.14				DRAWN	SH.M	1402.05.20			Sheet: 3
Z	FIRST ISSUE	1402.05.20				CHECKED	A.DEHCHAN	1402.05.20			Next Sheet: 4
REV.	Description.	DATE				APPROVED	A.DEHCHAN	1402.05.20	DWG NO: MT-SUB-FJU-6275-DD-12-SI-002	Contract No:	




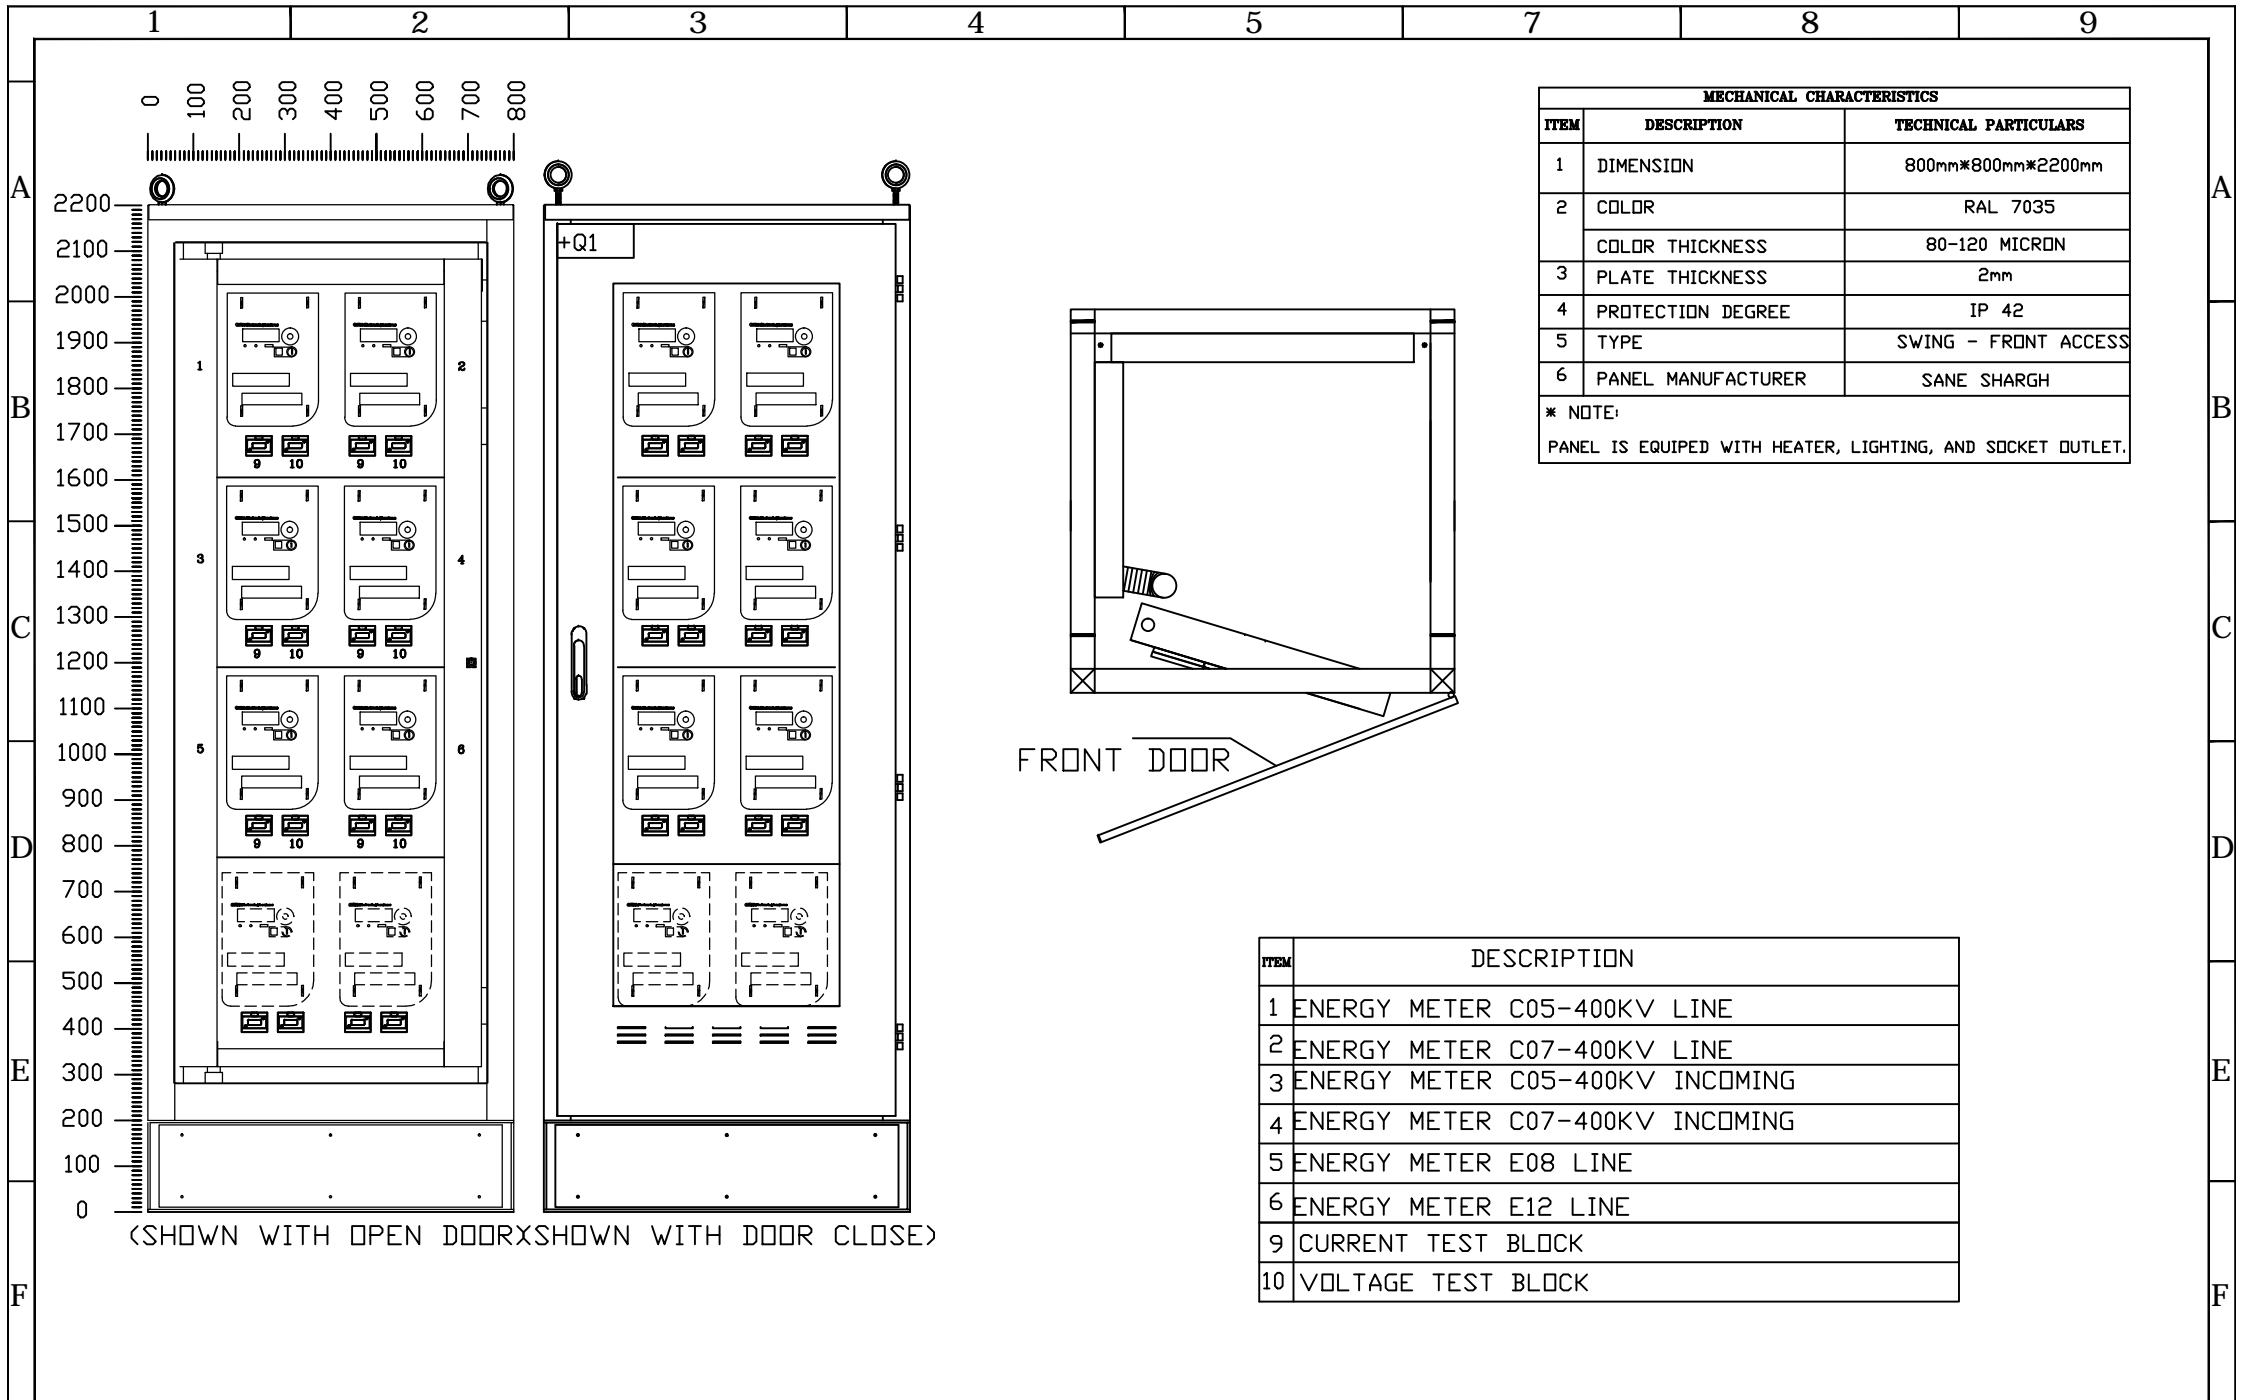

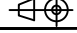
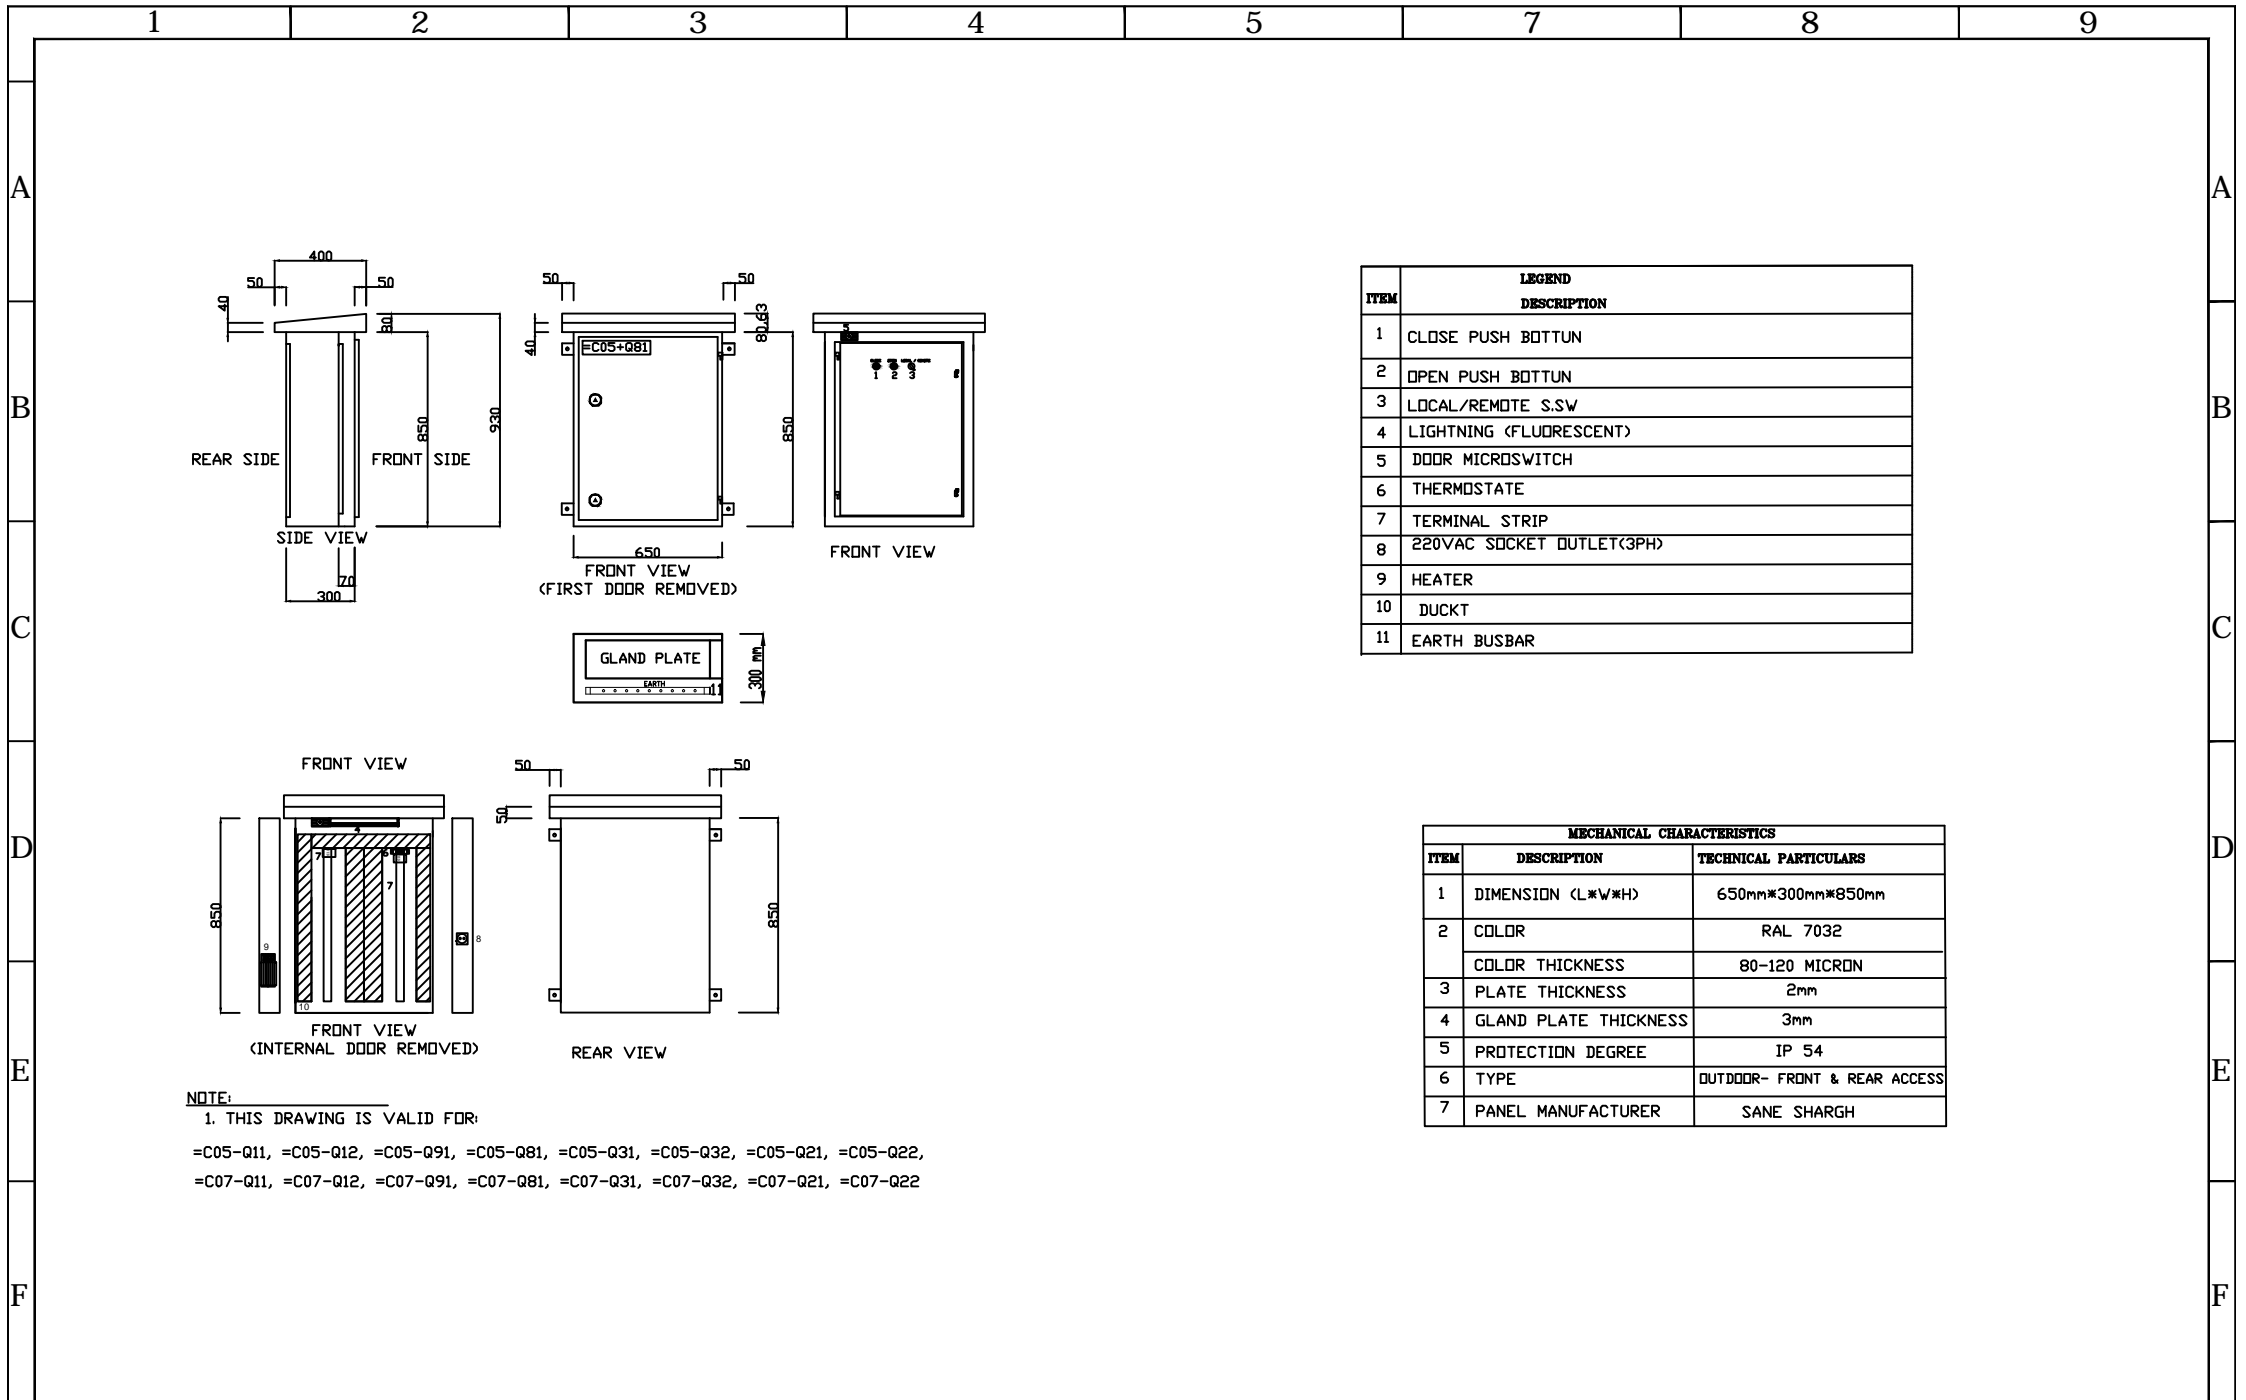
C			Consultant:	Client:	Contractor:		Name	Date	Title:	Project:	Scale: -
B	FJR-MSC-MON-0060-2023/09/13	1402.07.03				DESIGNED	SH.M	1402.05.20	400 KV MARSHALING PANEL FRONT VIEW	FAJR.2 400/132/KV GIS SUBSTATION	Size: A4
A	FJR-MSC-MON-0034-2023/08/26	1402.06.14				DRAWN	SH.M	1402.05.20			Sheet: 4
Z	FIRST ISSUE	1402.05.20				CHECKED	A.DEHCHAN	1402.05.20		Consultant NO.:	Next Sheet: 4
REV.	Description.	DATE				APPROVED	A.DEHCHAN	1402.05.20	DWG NO: MT-SUB-FJU-6275-DD-12-SI-002	Contract No:	



C			Consultant:	Client:	Contractor:		Name	Date	Title:	Project:	Scale: -
B	FJR-MSC-MON-0060-2023/09/13	1402.07.03				DESIGNED	SH.M	1402.05.20	METERIN PANEL FRONT VIEW	400/132/KV GIS SUBSTATION	Sheet: 5
A	FJR-MSC-MON-0034-2023/08/26	1402.06.14				DRAWN	SH.M	1402.05.20			
Z	FIRST ISSUE	1402.05.20				CHECKED	A.DEHCHAN	1402.05.20		Consultant NO.:	Next Sheet: 6
REV.	Description.	DATE				APPROVED	A.DEHCHAN	1402.05.20	DWG NO: MT-SUB-FJU-6275-DD-12-SI-002	Contract No:	

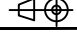

C	PJR-MSC-MON-0081-2023/10/07	1402.07.17	Consultant:	Client:	Contractor:		Name	Date	Title:	Project:	Scale: -
B	PJR-MSC-MON-0060-2023/09/13	1402.07.03				DESIGNED	SH.M	1402.05.20	BCU PANEL (=C05+W2) FRONT VIEW	FAJR.2 400/132/KV GIS SUBSTATION	Size: A4
A	PJR-MSC-MON-0034-2023/08/26	1402.06.14				DRAWN	SH.M	1402.05.20			
Z	FIRST ISSUE	1402.05.20				CHECKED	A.DEHCHAN	1402.05.20		Consultant NO.:	Sheet: 6
REV.	Description.	DATE				APPROVED	A.DEHCHAN	1402.05.20	DWG NO: MT-SUB-FJU-6275-DD-12-SI-002	Contract No:	Next Sheet: 7



C			Consultant:	Client:	Contractor:		Name	Date	Title:	Project:	Scale: -
B	FJR-MSC-MON-0060-2023/09/13	1402.07.03				DESIGNED	SH.M	1402.05.20		FAJR.2	
A	FJR-MSC-MON-0034-2023/08/26	1402.06.14				DRAWN	SH.M	1402.05.20	DS/ES CENTRAL BOX	400/132/KV GIS SUBSTATION	Size: A4
Z	FIRST ISSUE	1402.05.20				CHECKED	A.DEHCHAN	1402.05.20	FRONT VIEW	Consultant NO.:	Sheet: 7
REV.	Description.	DATE				APPROVED	A.DEHCHAN	1402.05.20	DWG NO: MT-SUB-FJU-6275-DD-12-SI-002	Contract No:	Next Sheet: