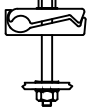
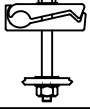
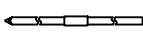
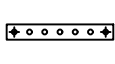
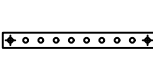


RANFSANJAN 230/33KV SUBSTATION

EARTHING SYSTEM DETAILS

REFERENCE							
REFERENCE. TITLE				REFERENCE. No.			
NOTES							
LEGEND							
KEY PLAN							
01	1404/11/30	IFR-ISSUE FOR REVIEW	H.S.	H.S.	EPC ENGINEERING MANAGER	EPC PROJECT MANAGER	
00	1404/10/28	IFR-ISSUE FOR REVIEW	H.S.	H.S.	EPC ENGINEERING MANAGER	EPC PROJECT MANAGER	
REV.	DATE	DESCRIPTION	DESIGN	DRAWN	CHECKED	APPROVED	
Client:			Consultant:				
 			 Monenco Iran				
			 MOHAM SHARGH CO.				
Project: RANFSANJAN 230/33KV SUBSTATION							
Title: EARTHING SYSTEM DETAILS COVER SHEET							
DOC NO.:		28P2-B-3MG-DWG-SUS-460001-EL-055				REV. A	
SCALE		SIZE		SHEET		FORMAT	
-		A3		1 OF 41			

EARTH JOINTS & ACCESSORIES			
ITEM	DESCRIPTION	FIGURE	CODE
1	ONE HOLE CABLE LUG SUITABLE FOR 185mm ² COPPER CONDUCTOR OR N2XSY CABLE (FOR CONNECTING CONDUCTOR TO EQUIPMENT), HOLE SIZE:ø=14mm		C01
2	TWO HOLE CABLE LUG SUITABLE FOR 185mm ² COPPER CONDUCTOR OR N2XSY CABLE (FOR CONNECTING CONDUCTOR ON STRUCTURE), HOLE SIZE:ø=14mm		C02
3	ONE HOLE CABLE LUG SUITABLE FOR 70mm ² COPPER CONDUCTOR OR N2XSY CABLE (FOR CONNECTING CONDUCTOR ON EQUIPMENT), HOLE SIZE:ø=14mm		C03
4	ONE HOLE CABLE LUG SUITABLE FOR 35mm ² COPPER CONDUCTOR OR N2XSY CABLE (FOR CONNECTING CONDUCTOR ON STRUCTURE), HOLE SIZE:ø=10mm		C04
5	TOWER EARTH CLAMP SUITABLE FOR 185mm ² COPPER CONDUCTOR (WITH BIMETAL WASHER) (FOR FIXING CONDUCTOR ON STRUCTURE)		T01
6	TOWER EARTH CLAMP SUITABLE FOR 35mm ² COPPER CONDUCTOR (WITH BIMETAL WASHER) (FOR FIXING CONDUCTOR ON STRUCTURE)		T02
7	WIRE CLIP SUITABLE FOR 185mm ² COPPER CONDUCTOR (FOR FIXING CONDUCTOR ON BRICK WALL)		T03
8	WIRE CLIP SUITABLE FOR 35mm ² COPPER CONDUCTOR (FOR FIXING CONDUCTOR ON BRICK WALL)		T04
9	CABLE SUPPORT CLAMP SUITABLE FOR 185mm ² N2XSY CABLE (FOR FIXING CABLE ON STRUCTURE)		S01
10	CABLE SUPPORT CLAMP SUITABLE FOR 70mm ² N2XSY CABLE (FOR FIXING CABLE ON STRUCTURE)		S02
11	COPPER CLAD STEEL EARTHING ROD (L=3m, ø=20mm)		G01
12	EARTHING EQUIPOTENTIAL MAT (1000*500*30 mm ³ , GALVANIZED STEEL) (FOR DS AND ES OPERATING MECHANISM)		G02
13	FLEXIBLE COPPER EARTH BOND (200*20*3 mm ³)		G03
14	EARTH PIT (WITHOUT EARTH BAR AND LV INSULATORS)		G04
15	350*40*5 mm ³ COPPER EARTH BAR WITH 2 LV INSULATOR		G05
16	500*40*5 mm ³ COPPER EARTH BAR WITH 2 LV INSULATOR		G06

REFERENCE							
REFERENCE. TITLE				REFERENCE. No.			
NOTES							
LEGEND							
KEY PLAN							

ITEM	DESCRIPTION	SYMBOL
1	SINGLE RISER FOR EARTHING STRUCTURE	
2	SINGLE RISER FOR EARTHING EQUIPMENT, FIXED ON STRUCTURE BY TOWER EARTH CLAMPS	

– THE MEANING OF DS, ES, OM & CC ARE AS FOLLOWS:

DS: DISCONNECTING SWITCH

ES: EARTHING SWITCH

OM: OPERATING MECHANISM

3C: CENTRAL CONTROL CUBICLE OF CIRCUIT BREAKER (CB)

NOTES:

1- PVC PIPE SHALL BE CONSIDERED EVERY WHERE EARTH CONDUCTOR CROSSES THE CABLE CHANNEL AND GALVANIZED STEEL PIPE EVERY WHERE IT CROSSES THE ROAD.

2- CALCULATED DISTANCE BETWEEN PARALLEL EARTH GRID CONDUCTORS IS 6 m.

3- BURYING DEPTH OF EARTH GRID CONDUCTOR IS 0.6 m BELOW FINISHED EARTH LEVEL (IN ACCORDANCE WITH EARTHING SYSTEM CALCULATIONS).

4- ALL CONNECTIONS BETWEEN GRID CONDUCTORS AND BETWEEN GRID CONDUCTOR & RISER SHALL BE MADE BY EXOTHERMIC WELDING.

5- FOR CABLE CHANNELS WHICH HAVE LADDERS/TRAYS, AT EVERY 15 METERS PVC PIPE SHALL BE CONSIDERED FOR LADDER/TRAY EARTHING.

6- MINIMUM DISTANCE BETWEEN EARTH RODS SHALL BE 3 METERS.

7- BIMETAL WASHERS SHALL BE CONSIDERED FOR MOUNTING BRASS CLAMPS ON STEEL STRUCTURES.

8- CONNECTING CABLE LUGS TO RISER CONDUCTORS SHALL BE MADE BY PRESSING.

9- MINIMUM THICKNESS OF SURFACE LAYER SHALL BE 0.15 m FOR GRAVEL AND 0.05 m FOR ASPHALT.

10-ALL EARTHING RODS SHALL BE MADE OF COPPER CLAD STEEL.

11-ALL STEEL BOLTS, SCREWS, NUTS AND WASHERS SHALL BE HOT DIP GALVANIZED.

12-SUBSTATION BARBED WIRES SHALL BE EARTHED AT INTERVALS LESS THAN 30 METERS, ESPECIALLY IMMEDIATELY BELOW ANY OVERHEAD LINE ENTERING THE SUBSTATION.

13-TOWER EARTH CLAMPS SHALL BE INSTALLED ON RELATED STRUCTURES AT INTERVALS ABOUT 1 METER.


14-COLUMNS OF EACH BUILDING STRUCTURE SHALL BE CONNECTED TO EARTH GRID THROUGH SEPARATE RISERS, AT INTERVALS LESS THAN 20 METERS (AT LEAST 4 COLUMNS).

15-FOUNDATION OF POWER TRANSFORMER & FIRE WALL SHALL BE CONNECTED TO EARTH GRID THROUGH SEPARATE RISERS.


16-SCREEN & ARMOUR OF MV CABLES SHALL BE EARTHED ONLY AT ONE SIDE (IN CABLE BOX OF POWER TRANSFORMER).

17-AFTER COMPLETION OF EARTHING SYSTEM INSTALLATION (INCLUDING EQUI-POTENTIAL BONDING OF FOUNDATIONS), IF MEASURED VALUE OF TOTAL RESISTANCE OF EARTHING SYSTEM IS GREATER THAN 0.2 OHM, ADEQUATE NUMBER OF EARTH WELLS (WITH 500*500*5mm PLATE ELECTRODE & EARTH RESISTANCE LESS THAN 1 OHM, FOR EACH) SHOULD BE ADDED TO SUBSTATION EARTHING SYSTEM AT SUITABLE LOCATIONS, TO LOWER TOTAL RESISTANCE OF EARTHING SYSTEM TO 0.2 OHM OR LESS.


REFERENCE							
REFERENCE. TITLE				REFERENCE. No.			
NOTES							
LEGEND							
KEY PLAN							
01	1404/11/30	IFR-ISSUE FOR REVIEW	H.S.	H.S.	EPC ENGINEERING MANAGER	EPC PROJECT MANAGER	
00	1404/10/28	IFR-ISSUE FOR REVIEW	H.S.	H.S.	EPC ENGINEERING MANAGER	EPC PROJECT MANAGER	
REV.	DATE	DESCRIPTION	DESIGN	DRAWN	CHECKED	APPROVED	
Client:			Consultant:				
			 مولىنكو ايران Monenco Iran				
			Contractor:  MOHAM SHARGH CO.		Sub Contractor:		
Project: RANFSANJAN 230/33KV SUBSTATION							
Title: EARTHING SYSTEM DETAILS SYMBOLS & NOTES							
DOC NO.:		28P2-B-3MG-DWG-SUS-460001-EL-055				REV. A	
SCALE		SIZE		SHEET		FORMAT	
—		A3		5 OF 41			

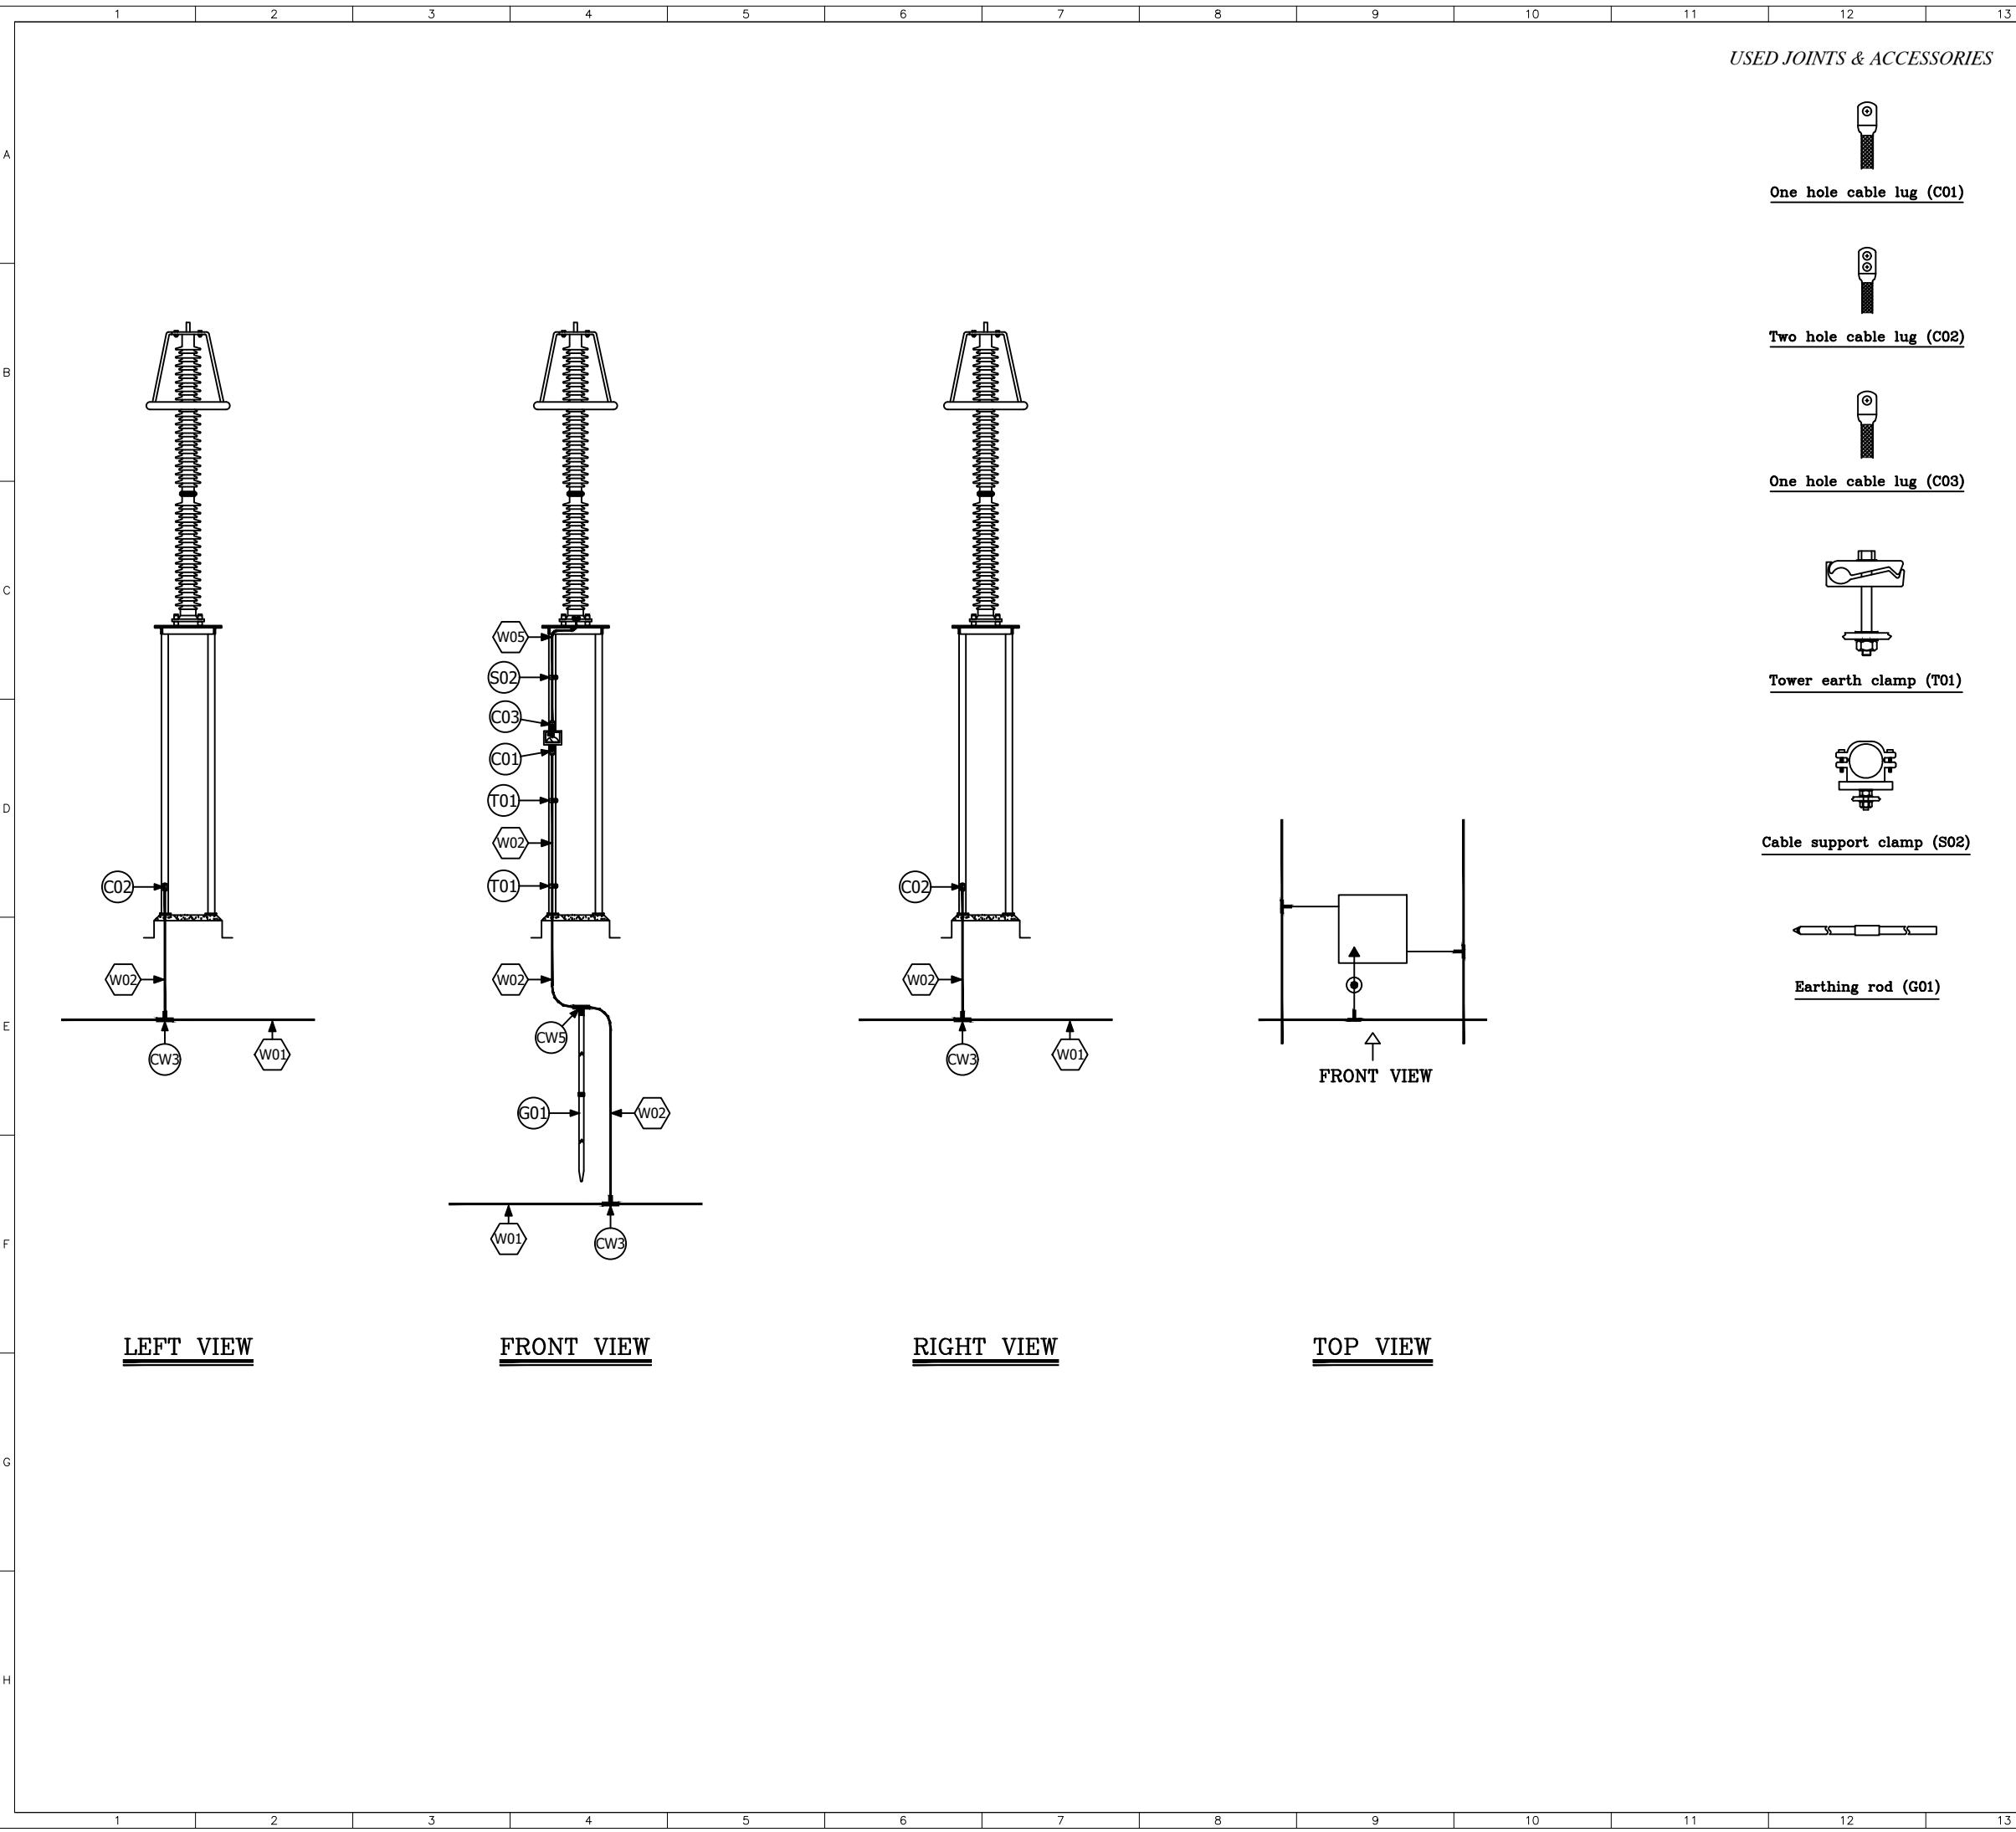

REFERENCE							
REFERENCE. TITLE				REFERENCE. No.			
NOTES							
LEGEND							
KEY PLAN							

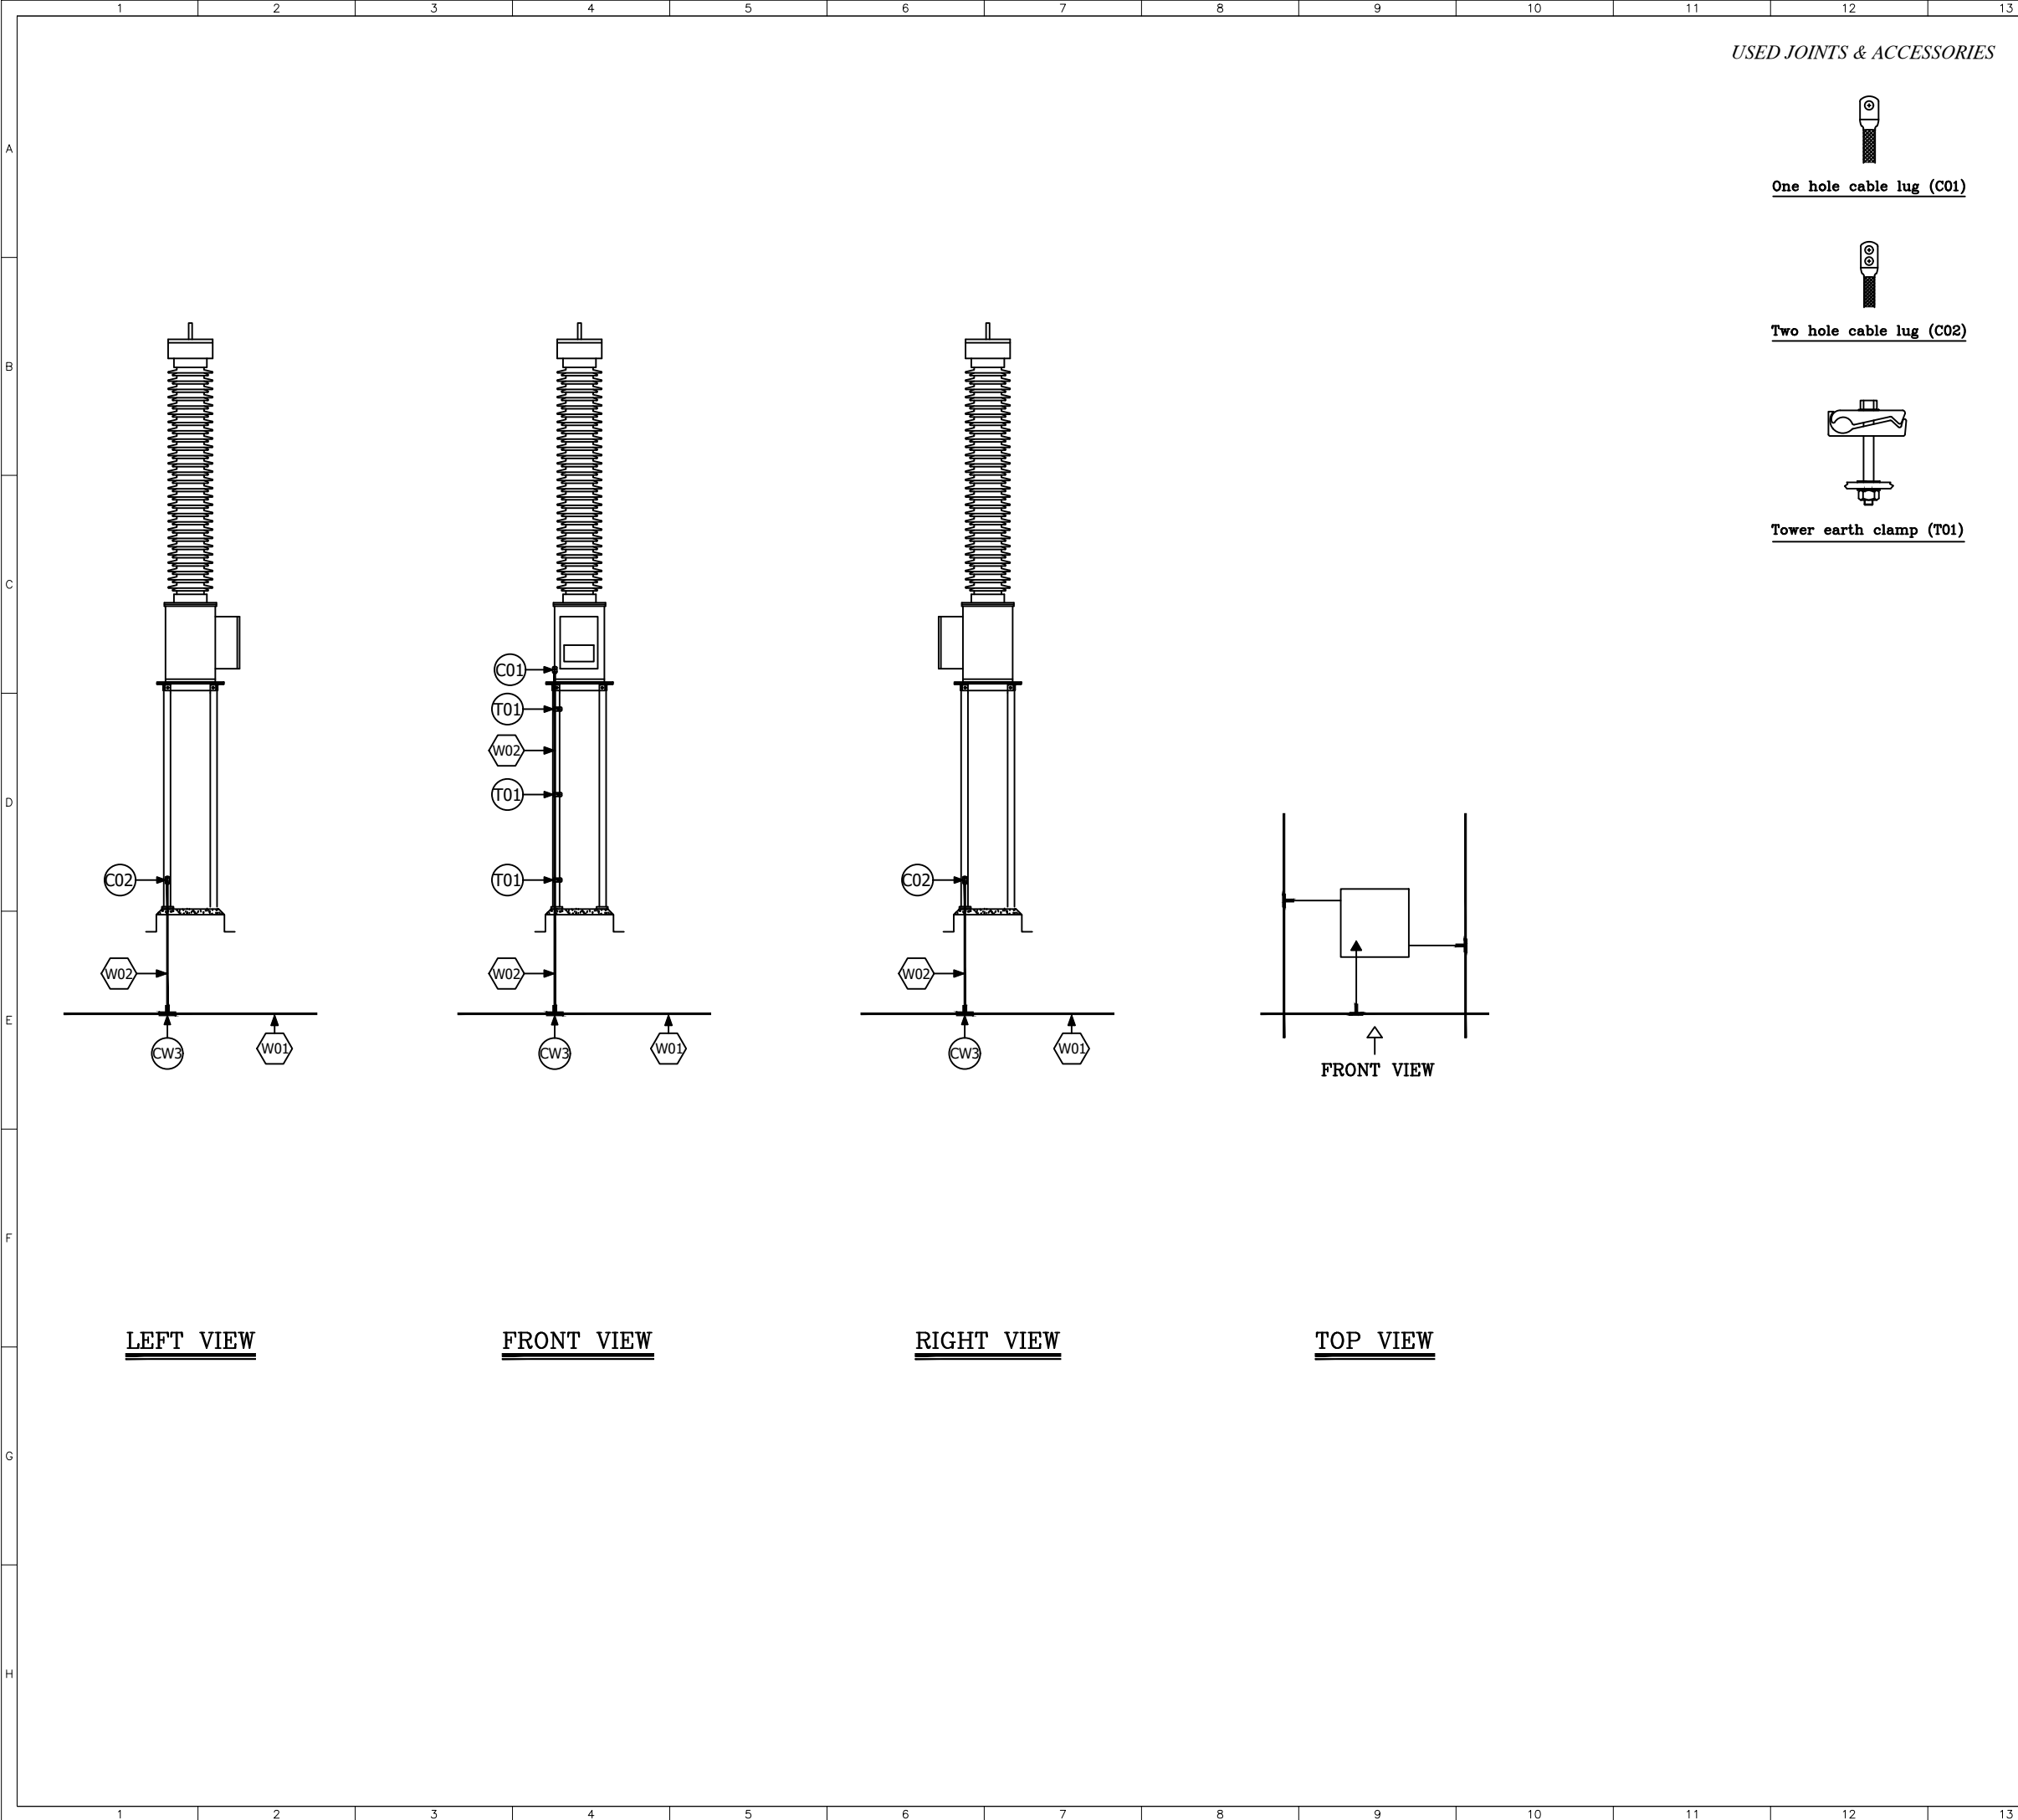

REFERENCE							
REFERENCE. TITLE				REFERENCE. No.			
NOTES							
LEGEND							
KEY PLAN							

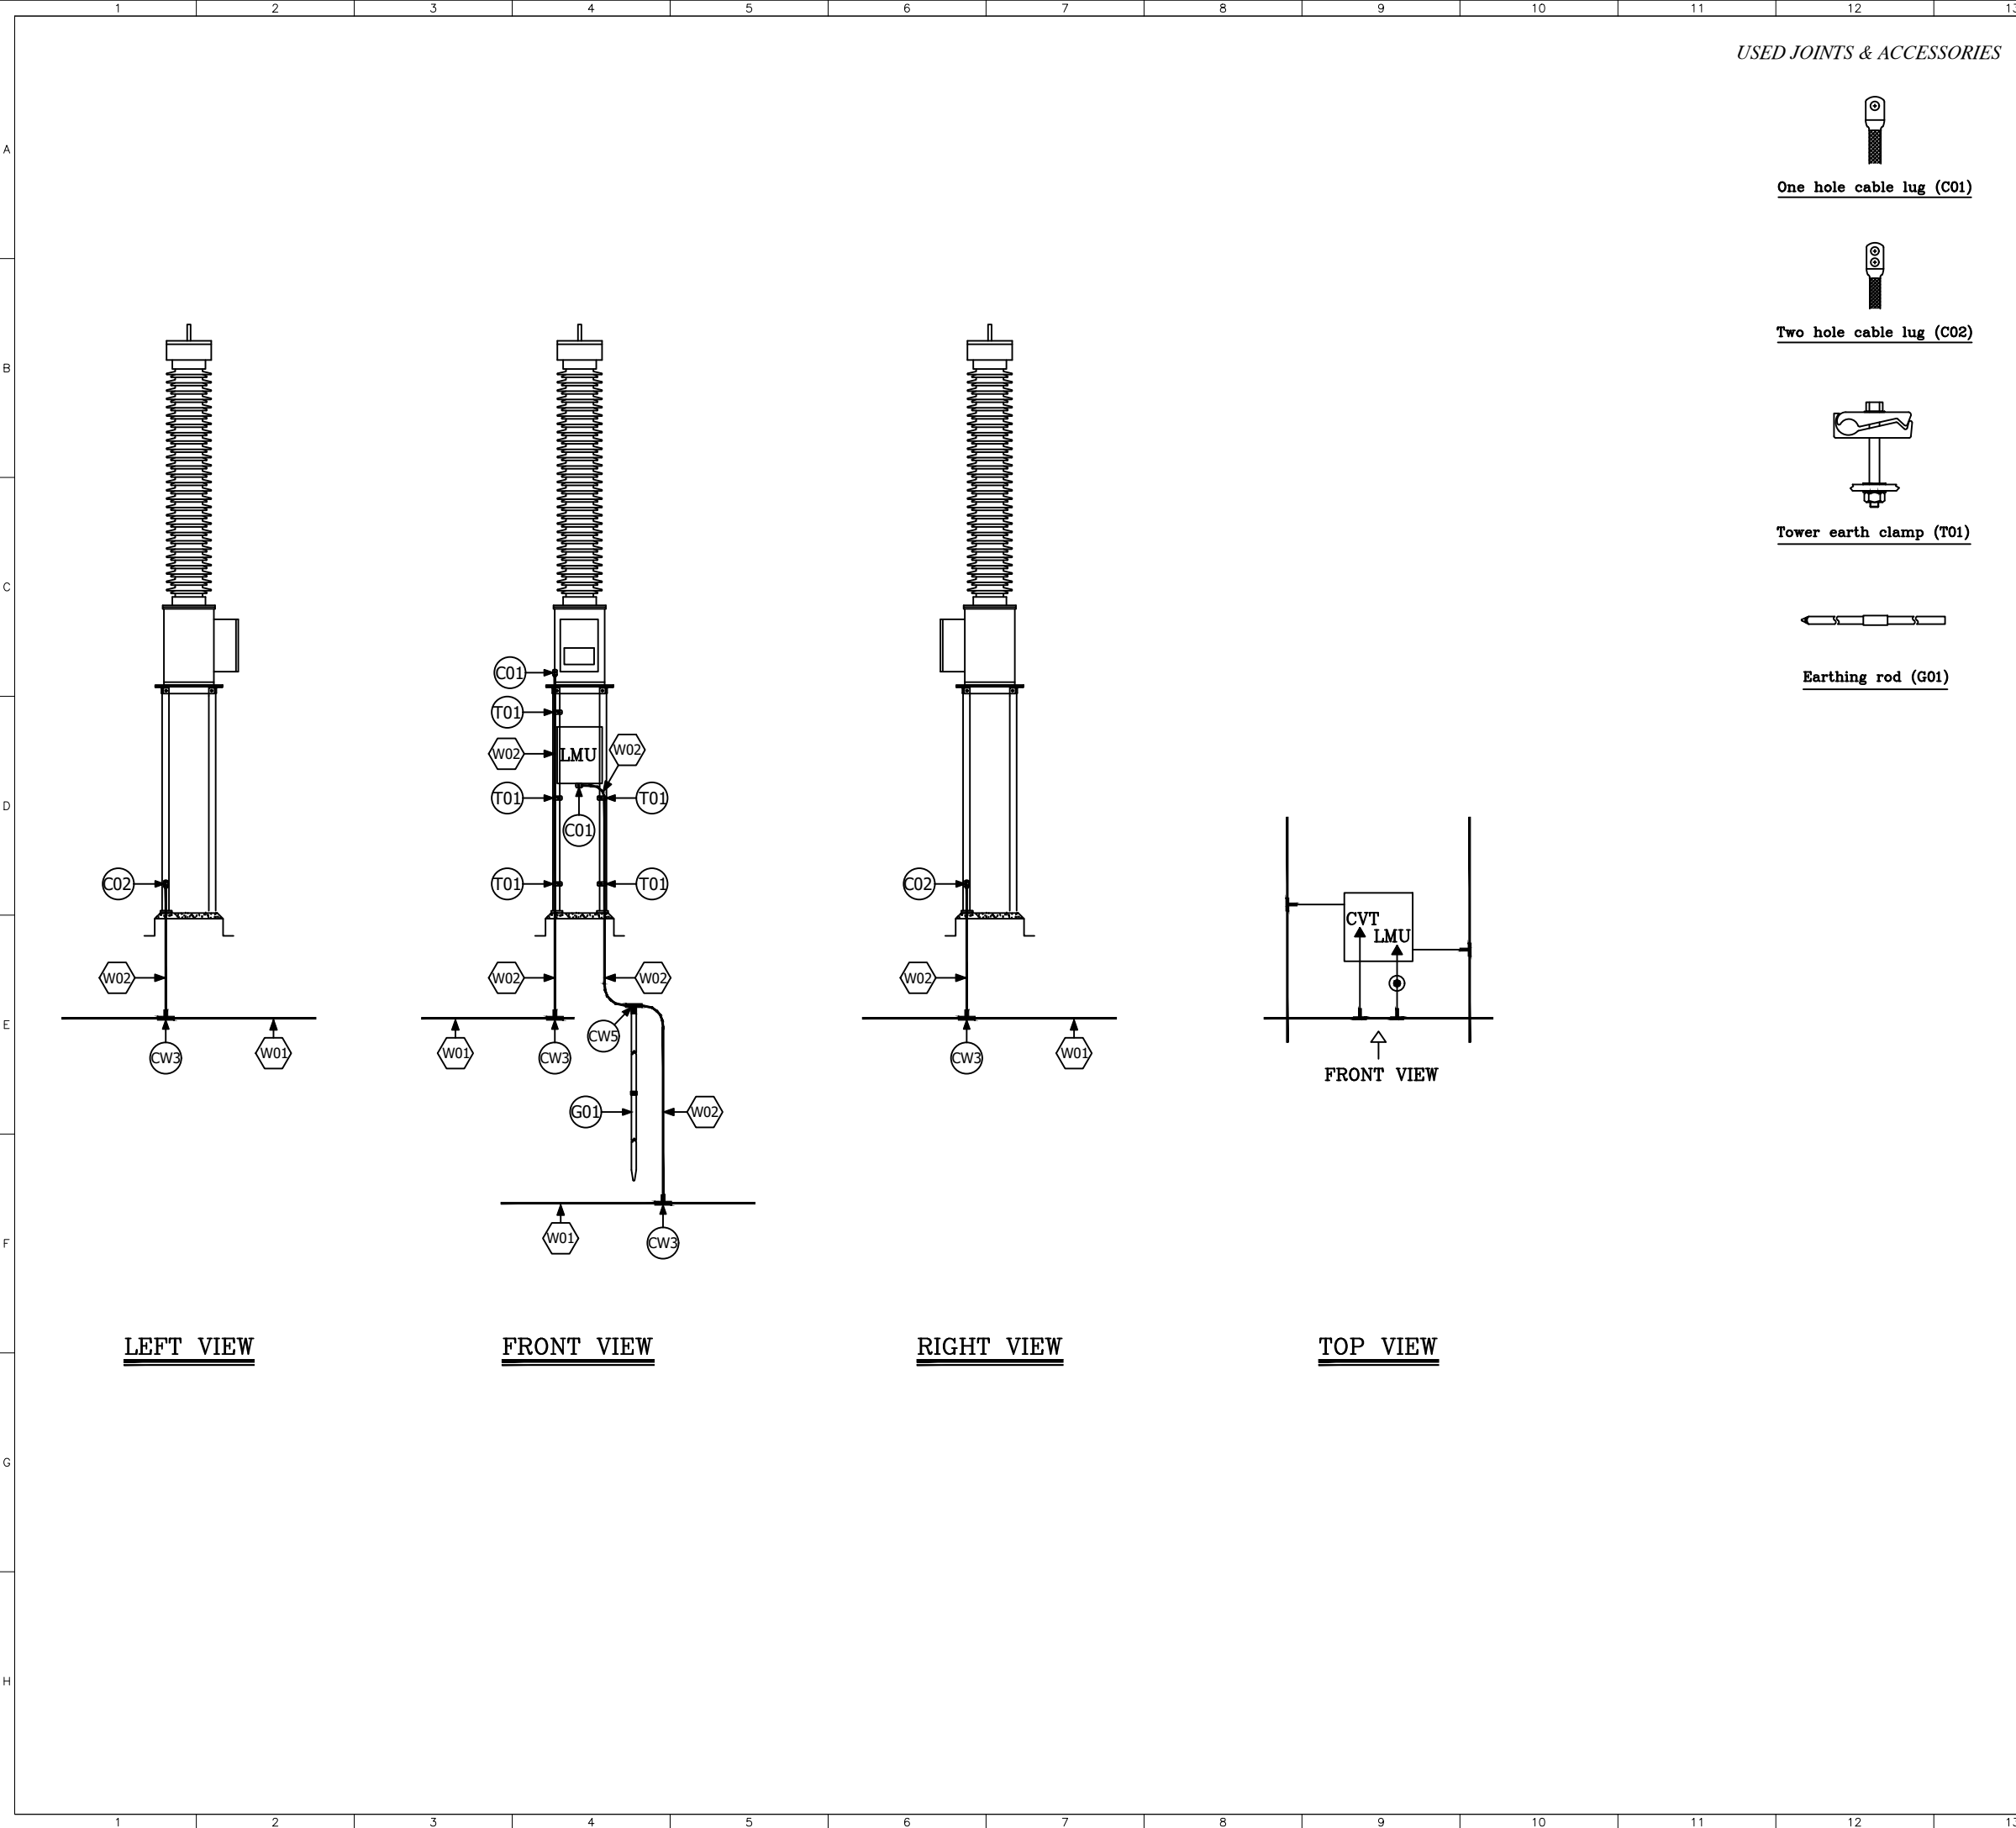


USED JOINTS & ACCESSORIES

- 


One hole cable lug (C01)
- 

Two hole cable lug (C02)
- 







 
Tower earth clamp (T01)
- 

Earthing rod (G01)


REFERENCE							
REFERENCE. TITLE				REFERENCE. No.			
NOTES							
</							

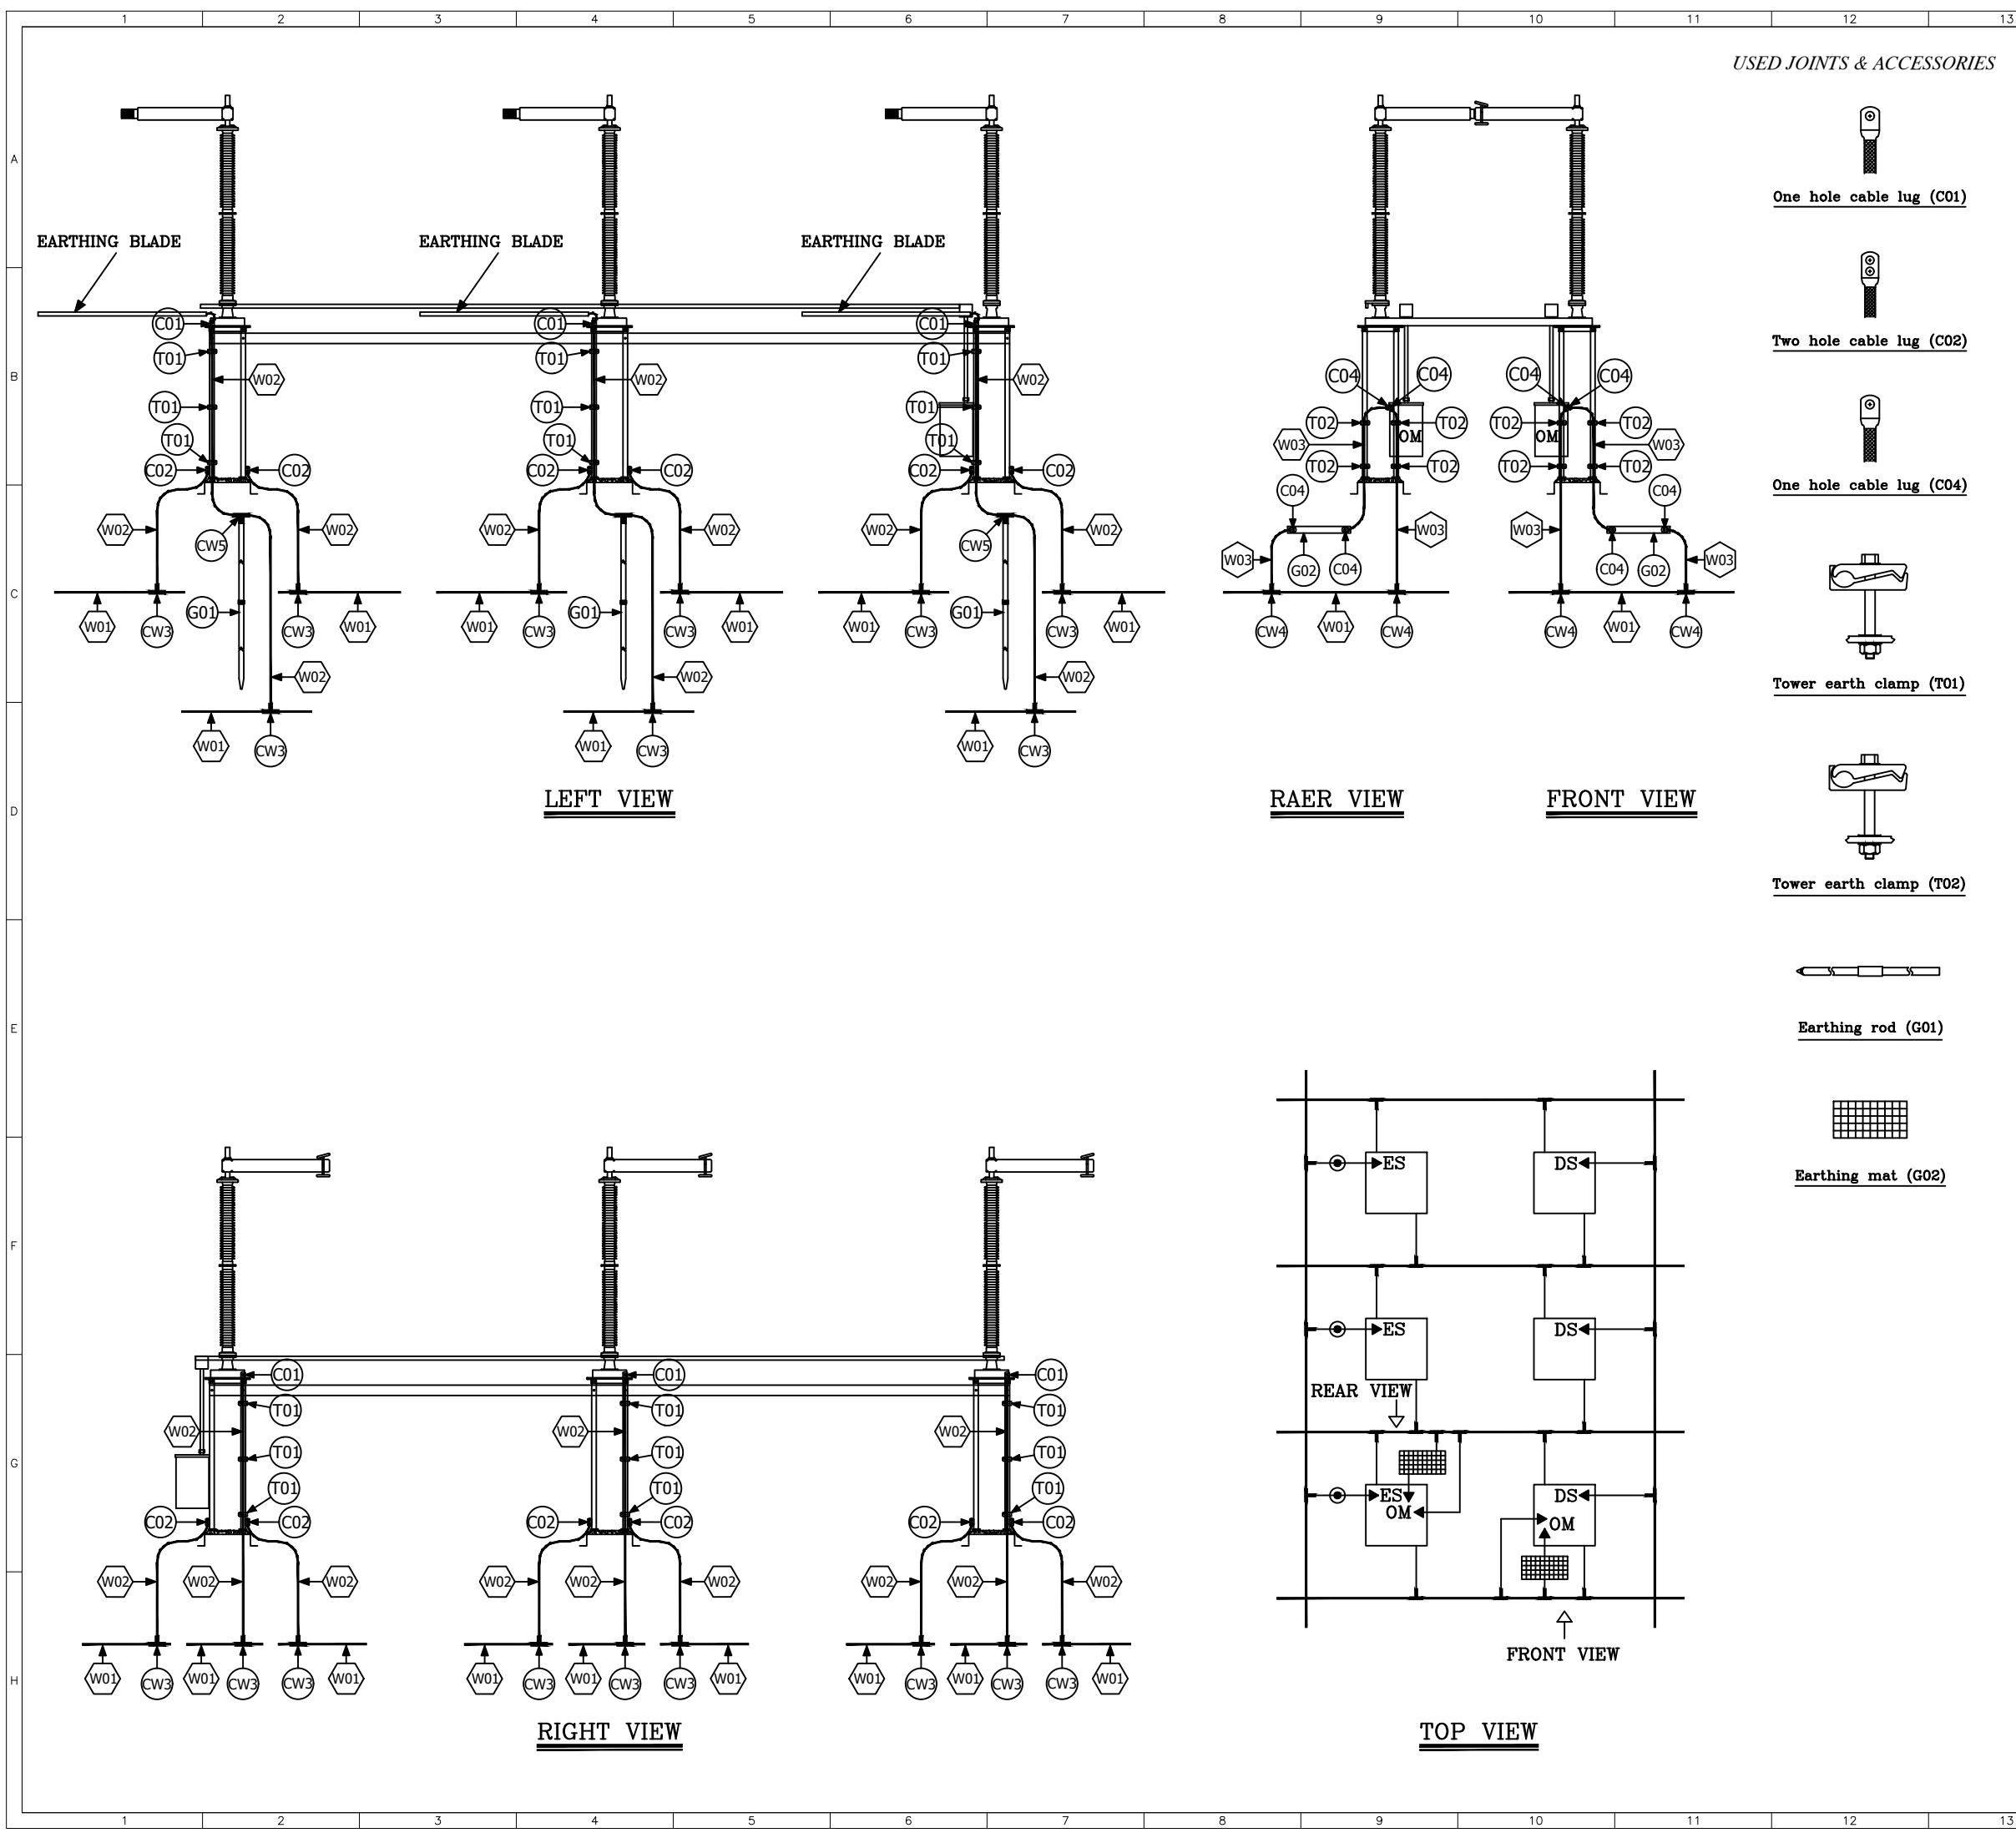


USED JOINTS & ACCESSORIES

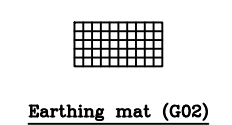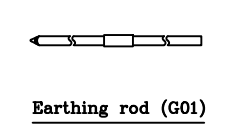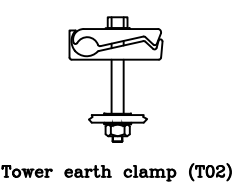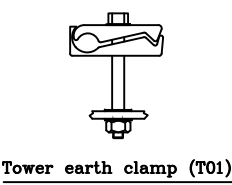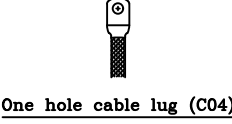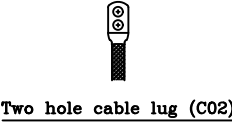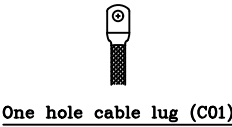


REFERENCE							
REFERENCE. TITLE				REFERENCE. No.			
NOTES							

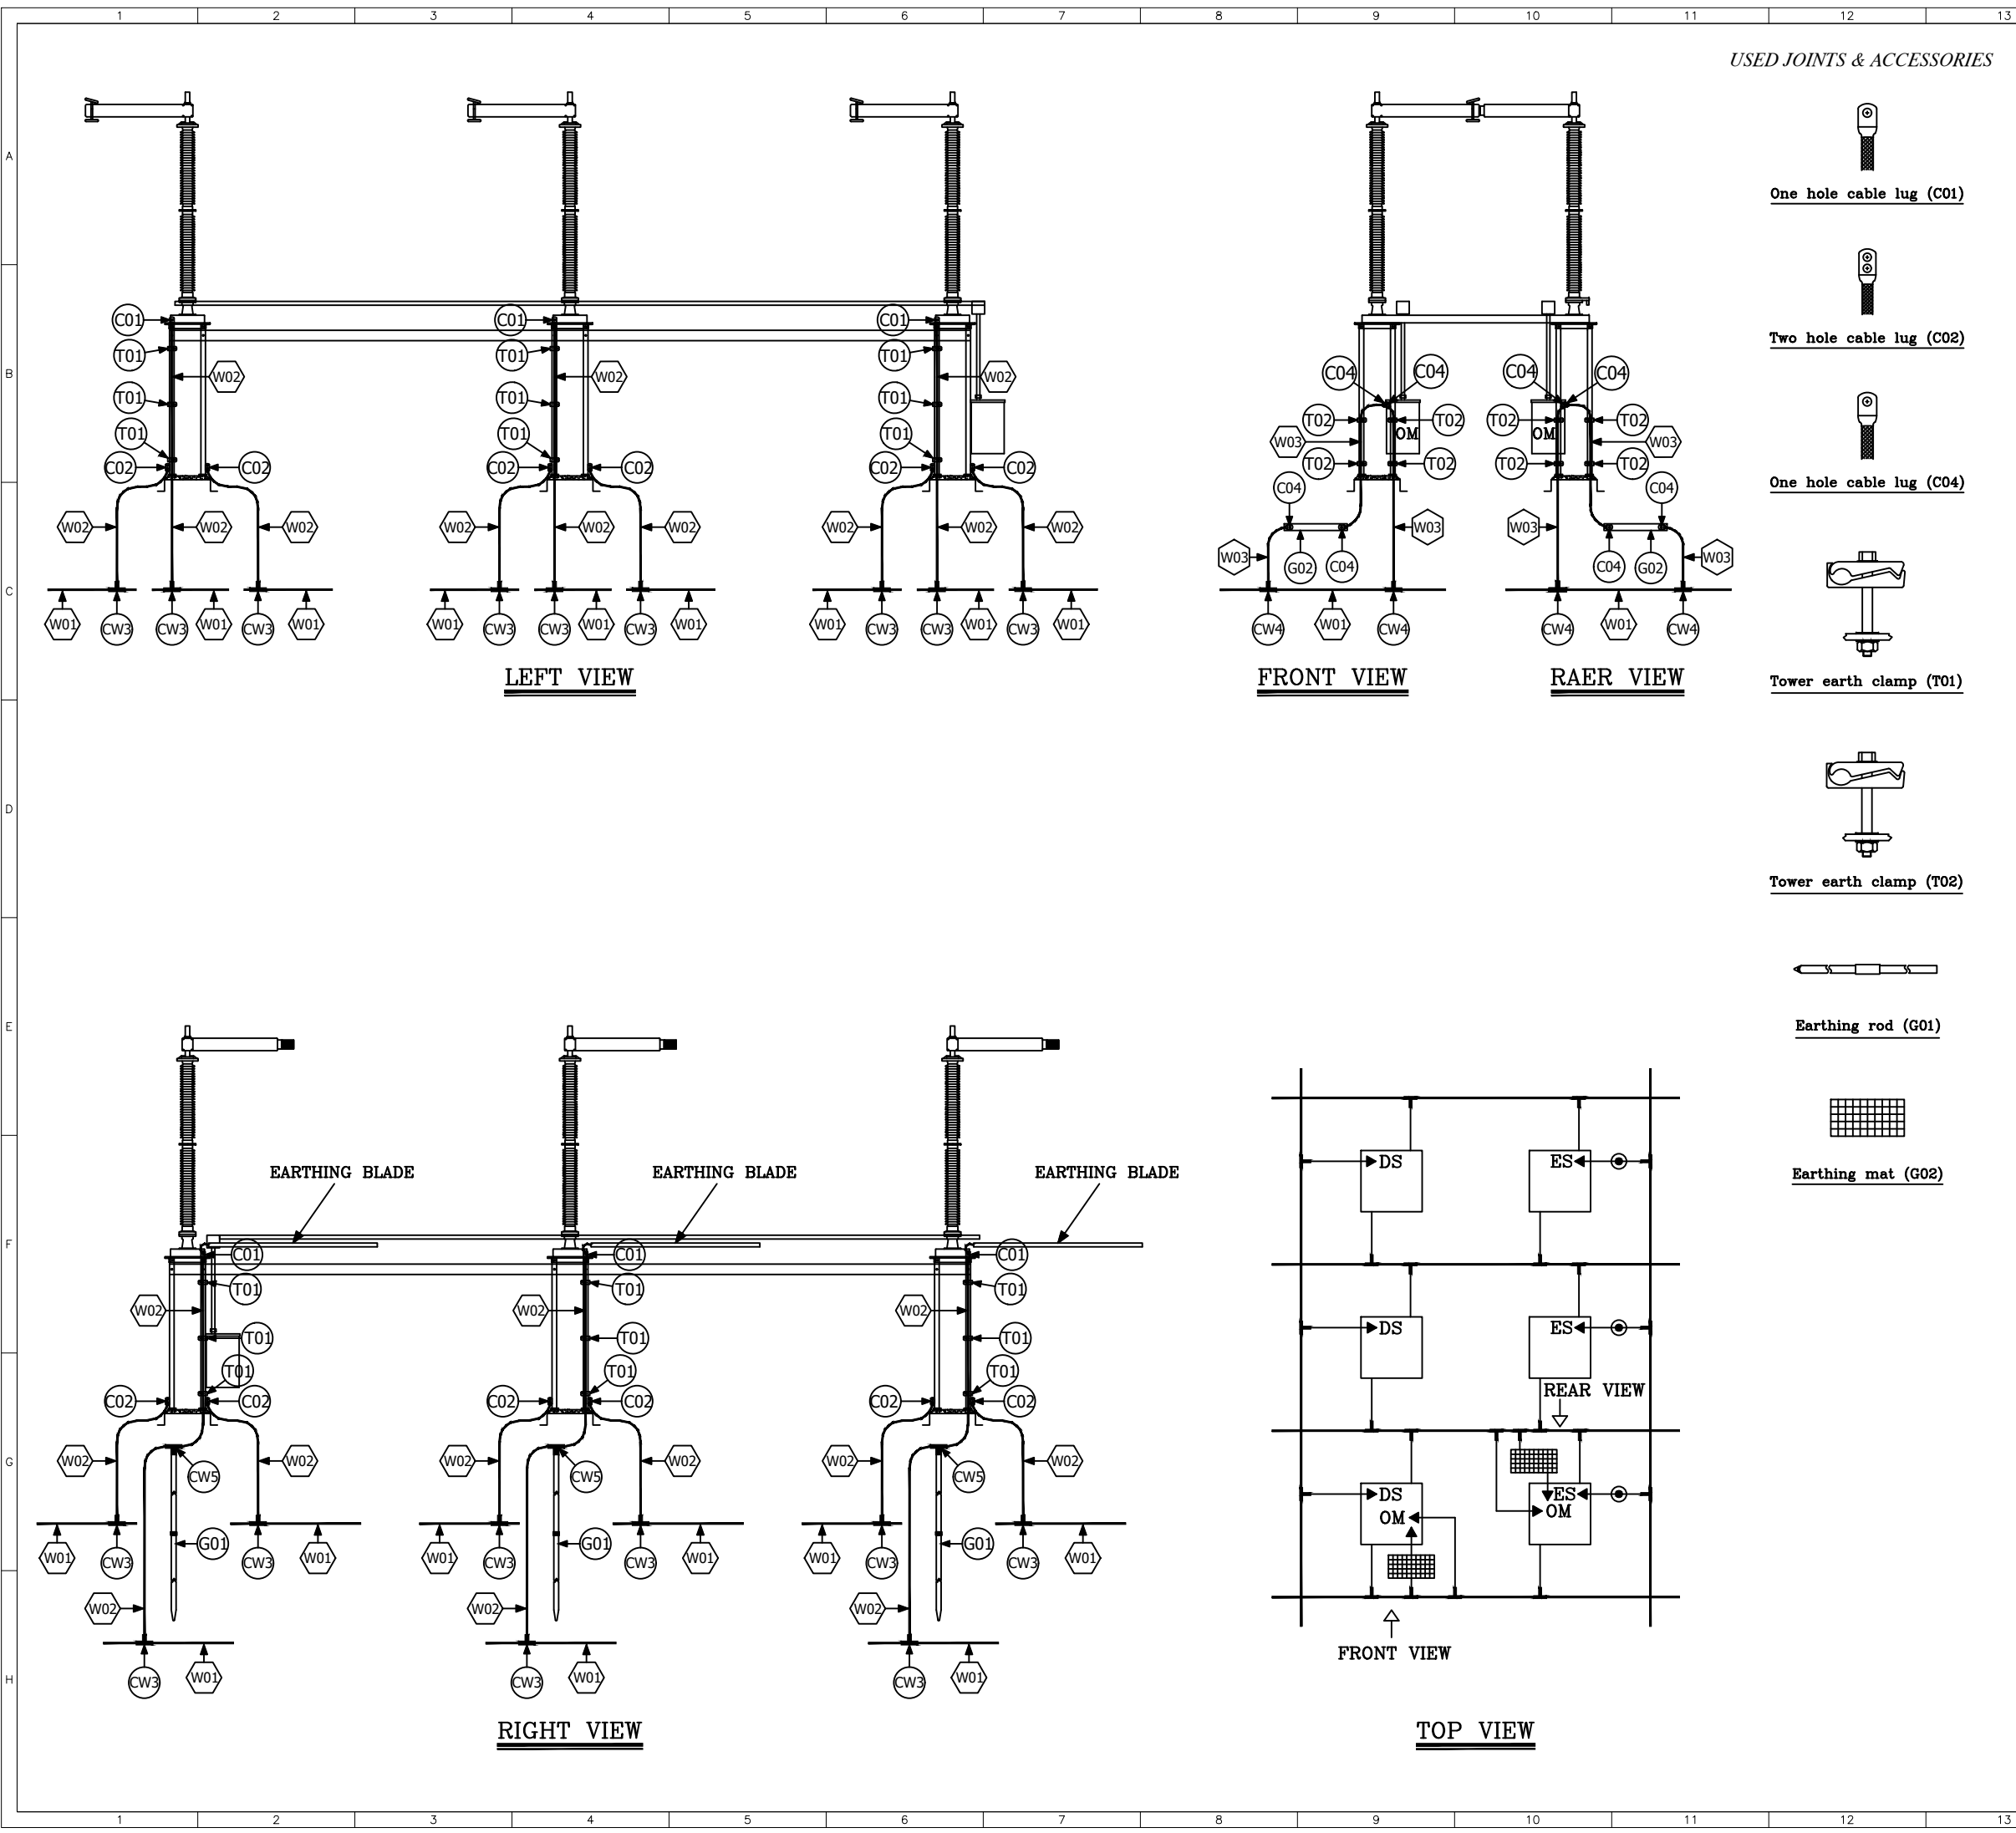


		14		15		16	
REFERENCE							
REFERENCE. TITLE				REFERENCE. No.			
NOTES							
LEGEND							
KEY PLAN							

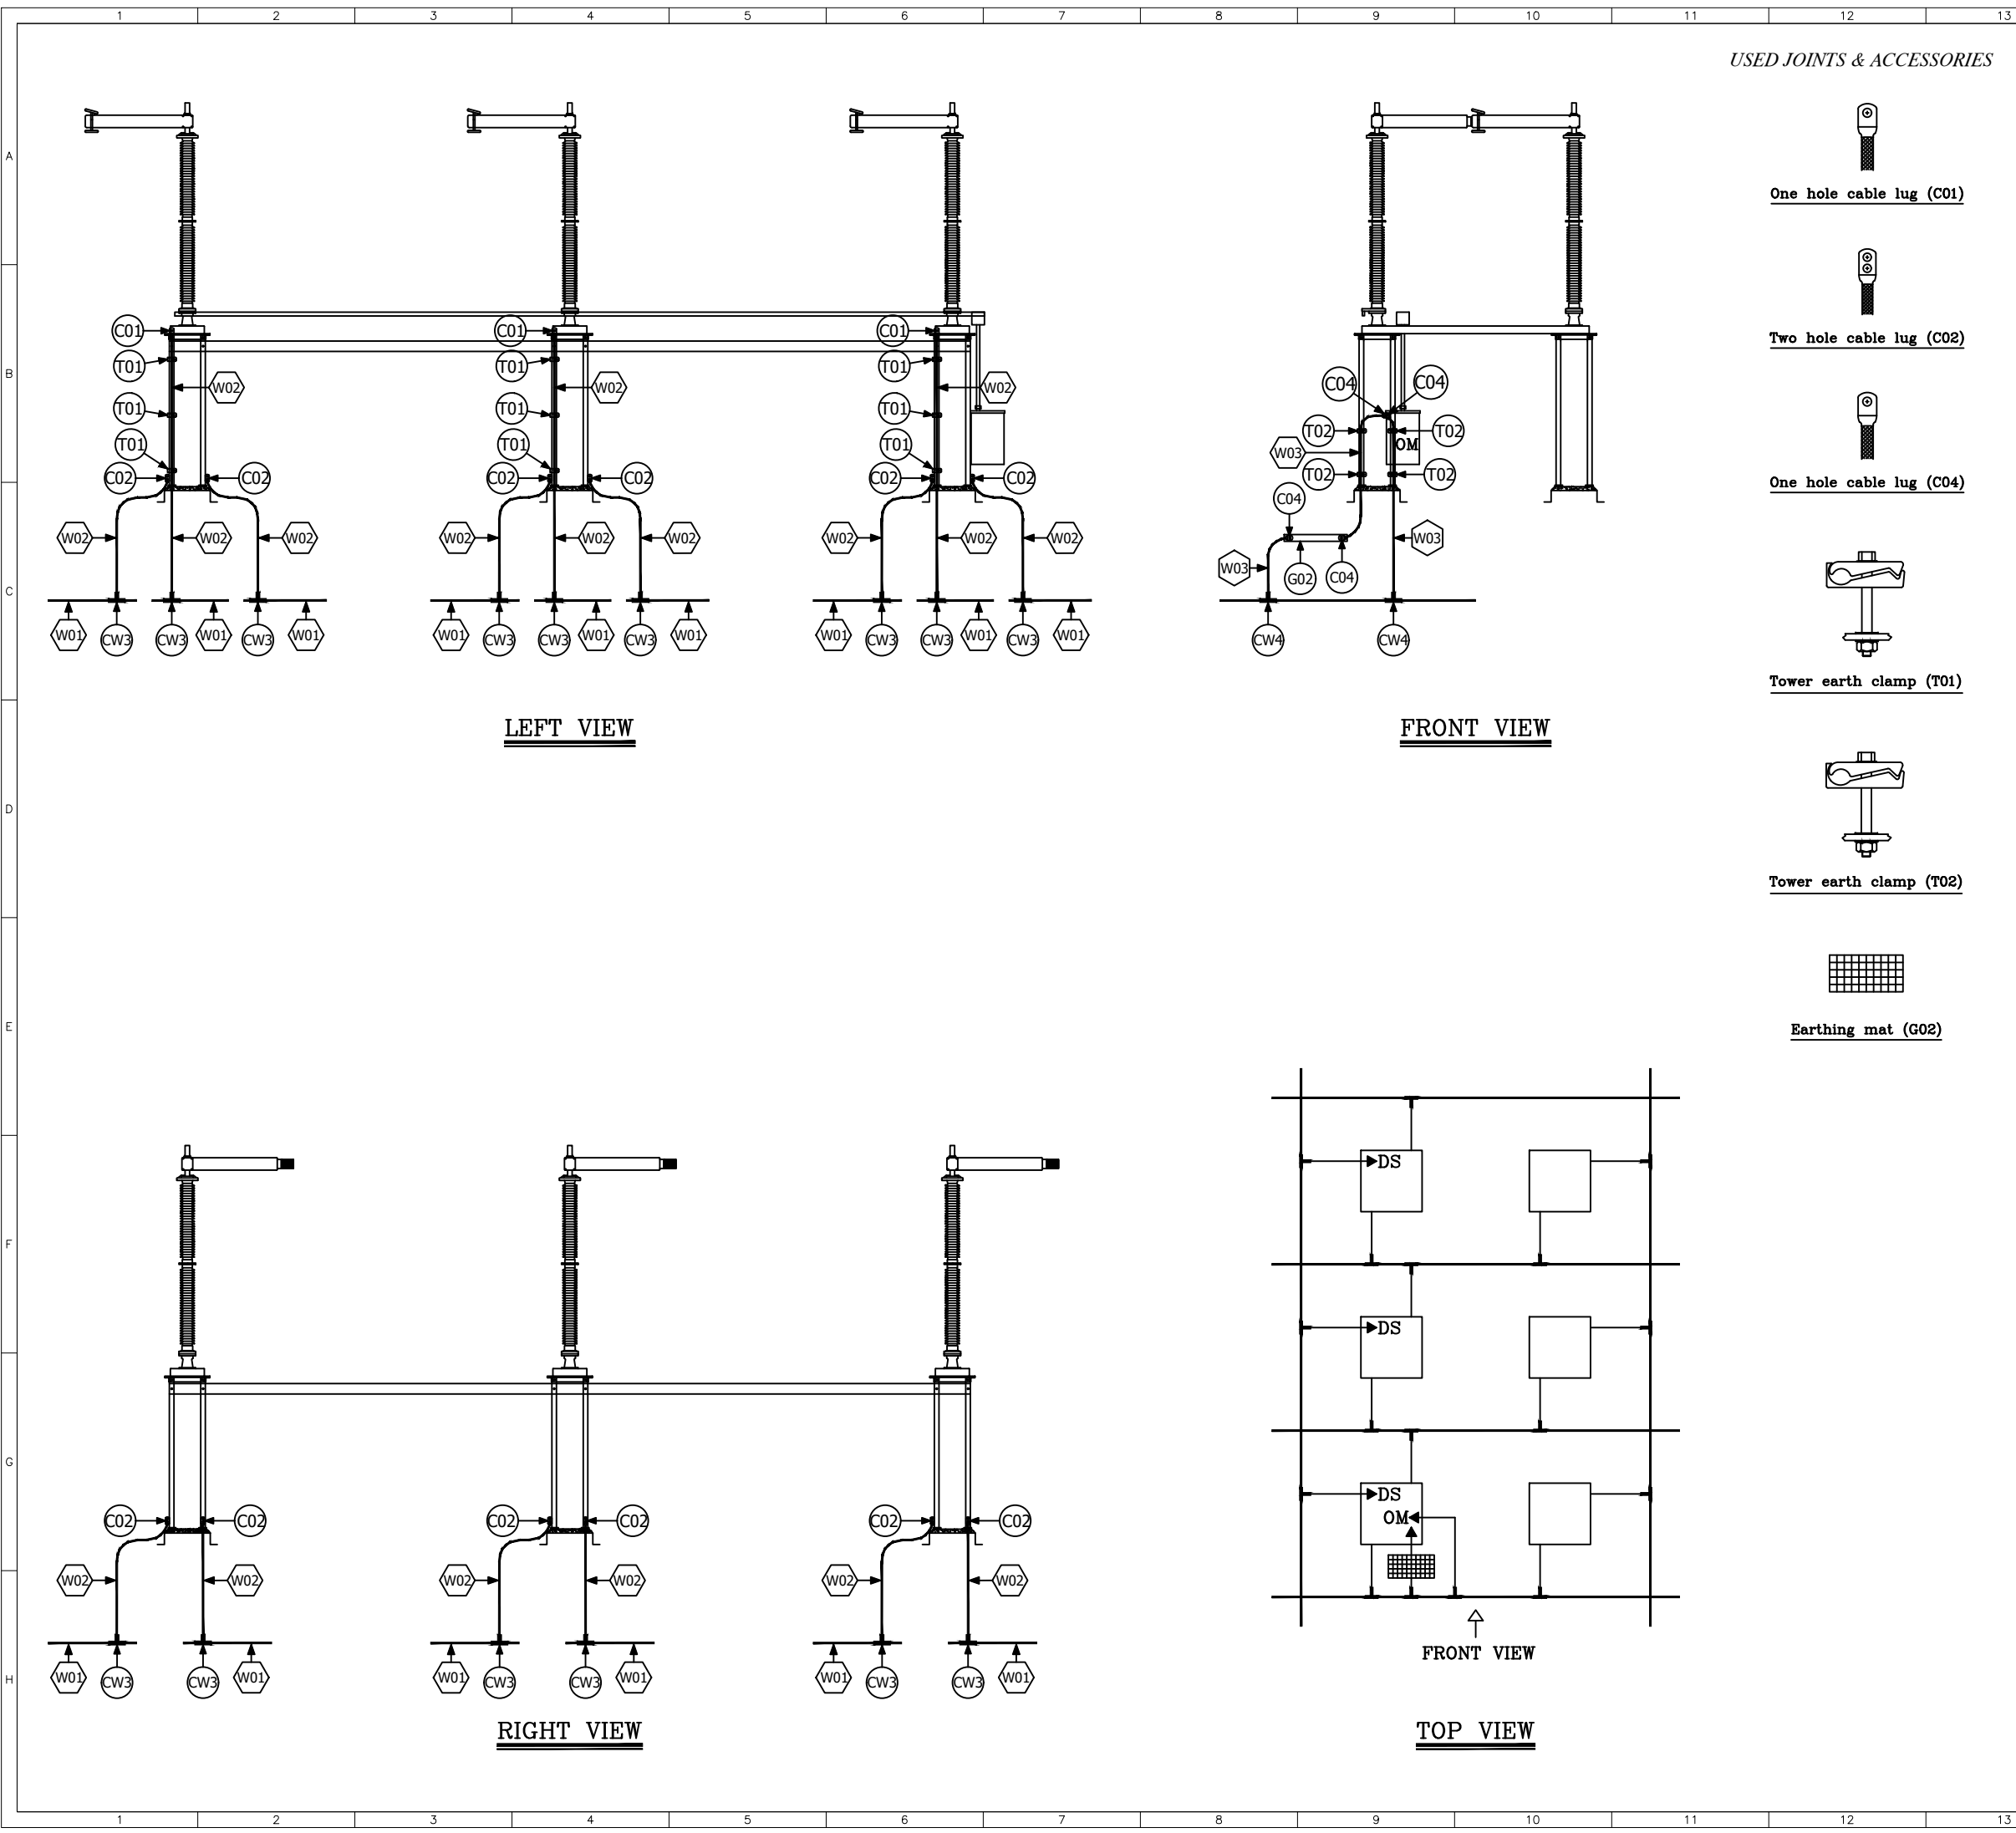


REFERENCE							
REFERENCE. TITLE				REFERENCE. No.			
NOTES							

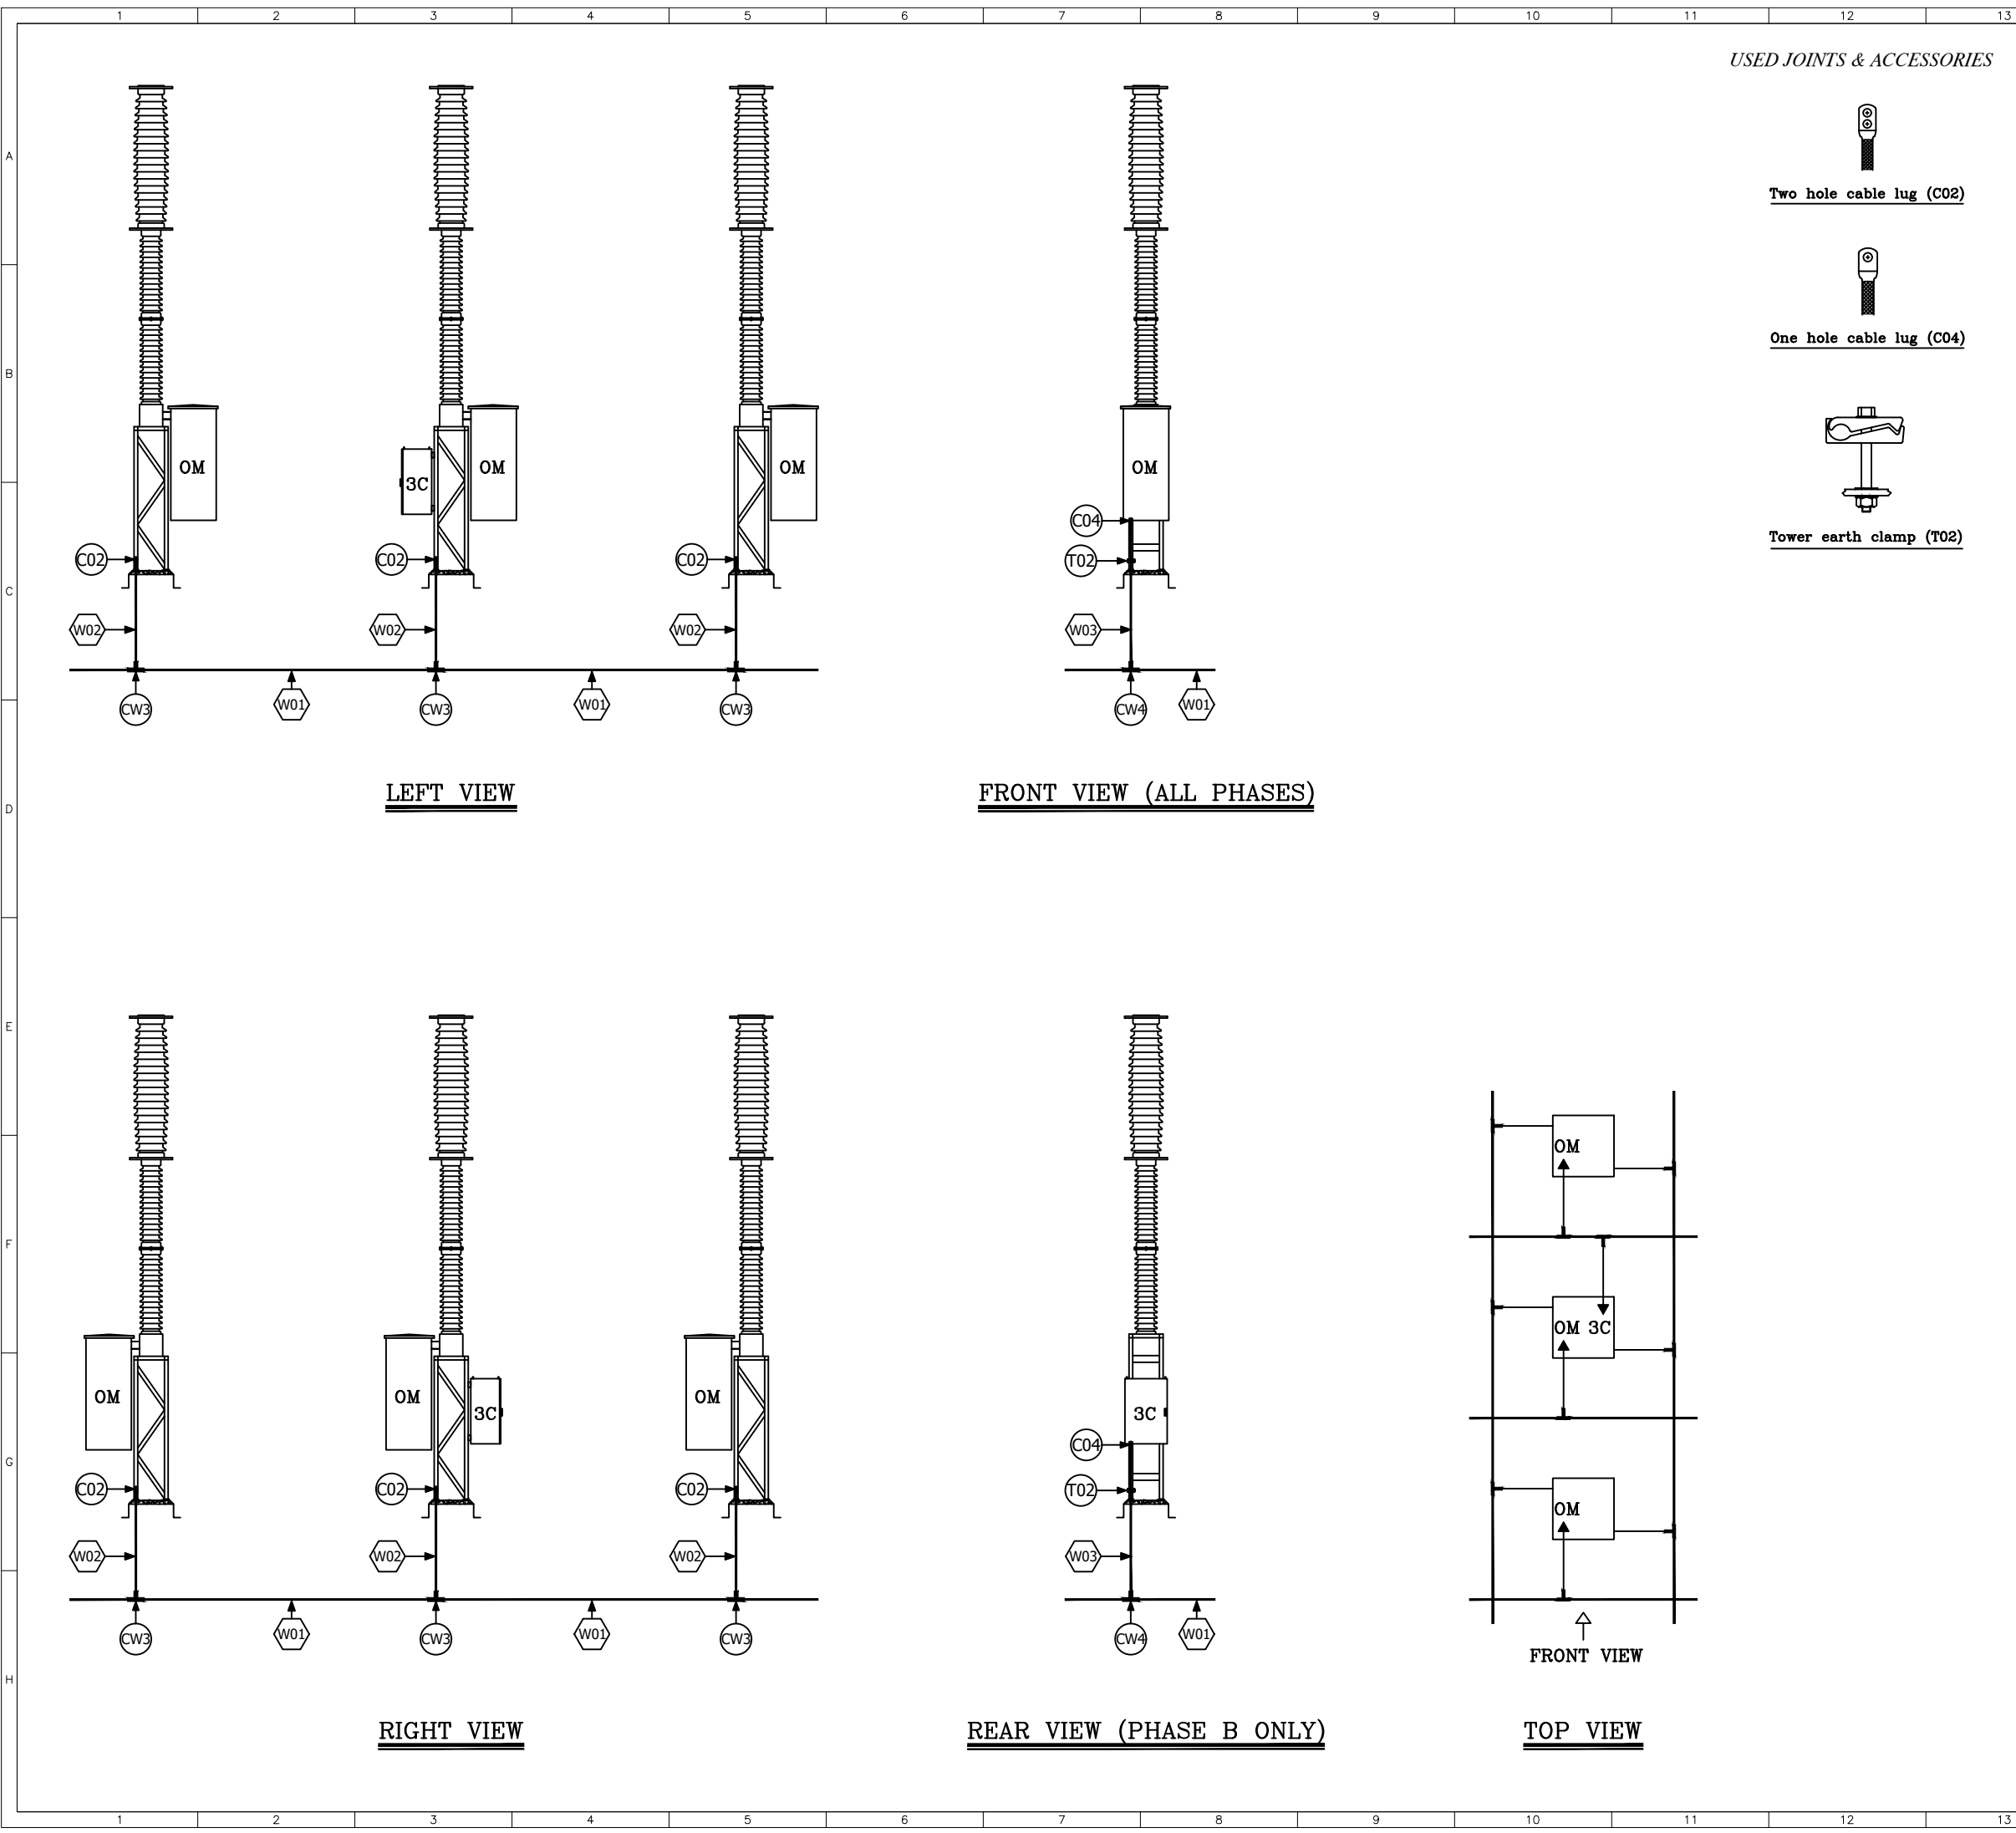


USED JOINTS & ACCESSORIES

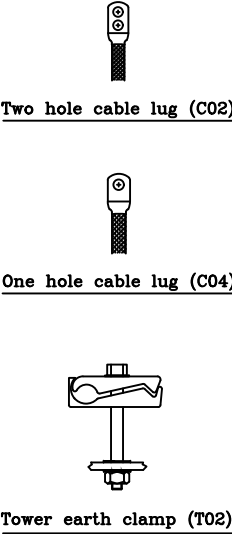


REFERENCE							
REFERENCE. TITLE				REFERENCE. No.			
NOTES							
LEGEND							
KEY PLAN							

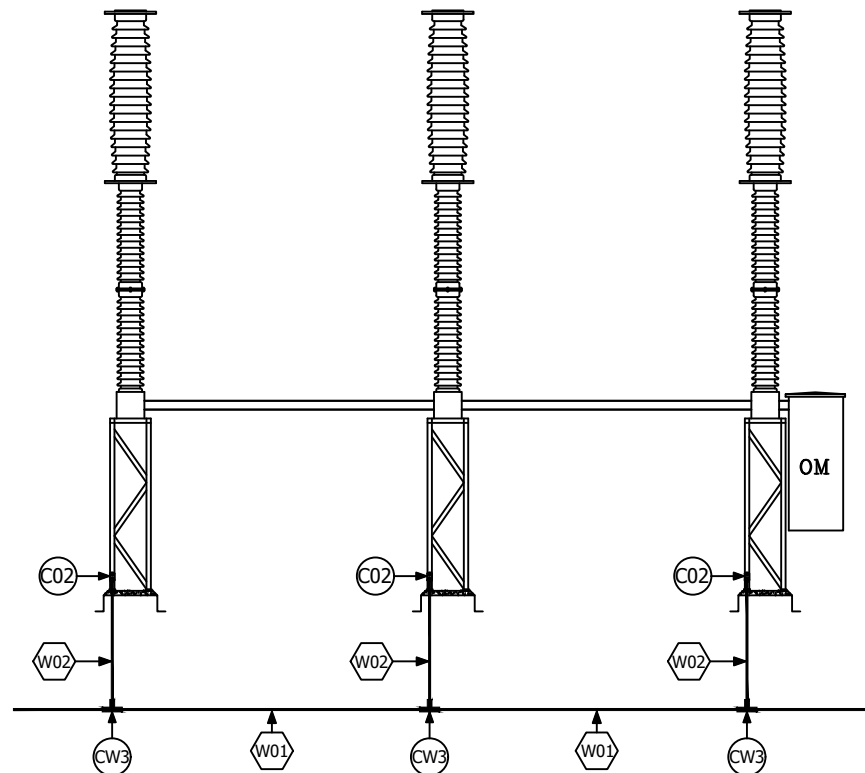


LEFT VIEW

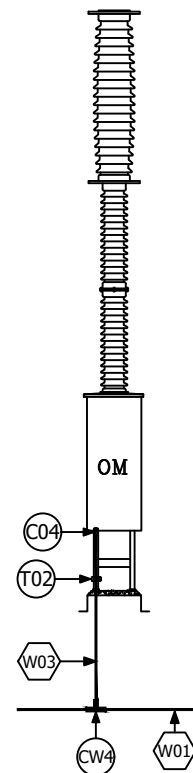

FRONT VIEW

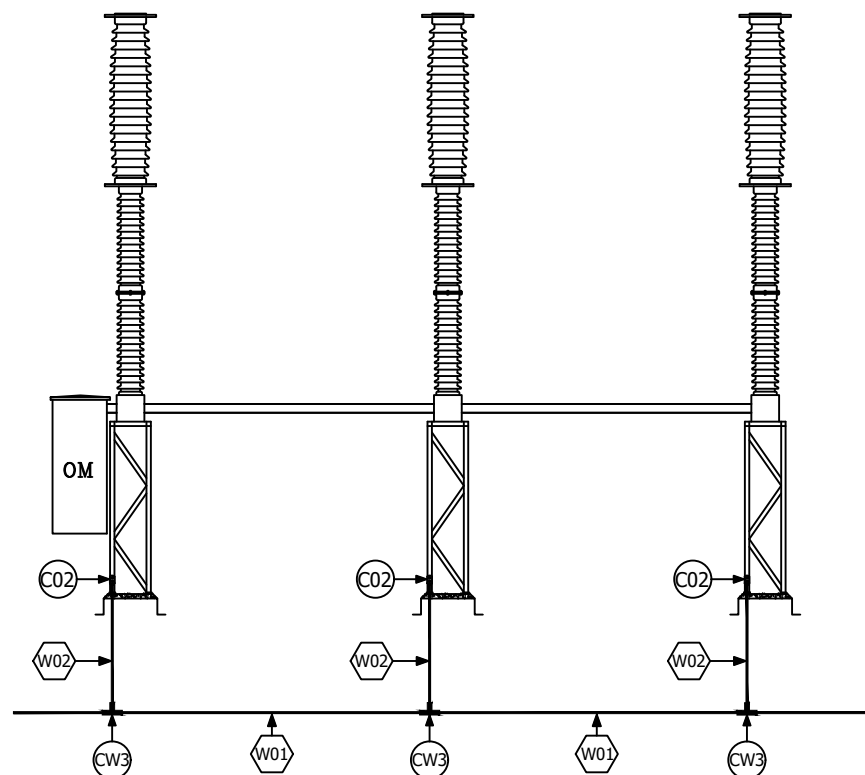

RIGHT VIEW

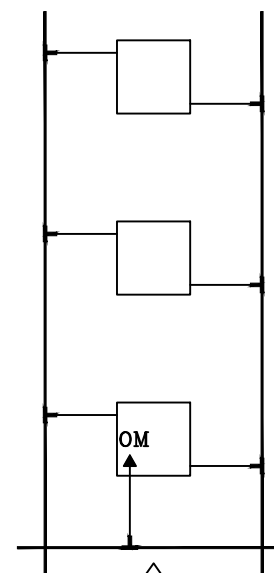

FRONT VIEW

TOP VIEW


USED JOINTS & ACCESSORIES



Two hole cable lug (C02)




One hole cable lug (C04)

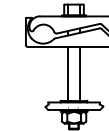

Tower earth clamp (T02)


REFERENCE							
REFERENCE. TITLE				REFERENCE. No.			
NOTES							
LEGEND							
KEY PLAN							
01	1404/11/30	IFR-ISSUE FOR REVIEW	H.S.	H.S.	EPC ENGINEERING MANAGER	EPC PROJECT MANAGER	
00	1404/10/28	IFR-ISSUE FOR REVIEW	H.S.	H.S.	EPC ENGINEERING MANAGER	EPC PROJECT MANAGER	
REV.	DATE	DESCRIPTION	DESIGN	DRAWN	CHECKED	APPROVED	
Client:			Consultant:				
 NICICO			 موندنکو ایران Monenco Iran				
			Contractor:			Sub Contractor:	
			 MOHAM SHARGH CO.				
Project: RANFSANJAN 230/33KV SUBSTATION							
Title: EARTHING SYSTEM DETAILS 230kV CB (3 POLE) EARTHING DETAILS							
DOC NO.:		28P2-B-3MG-DWG-SUS-460001-EL-055				REV.	
						A	
SCALE		SIZE		SHEET		FORMAT	
—		A3		14 OF 41			

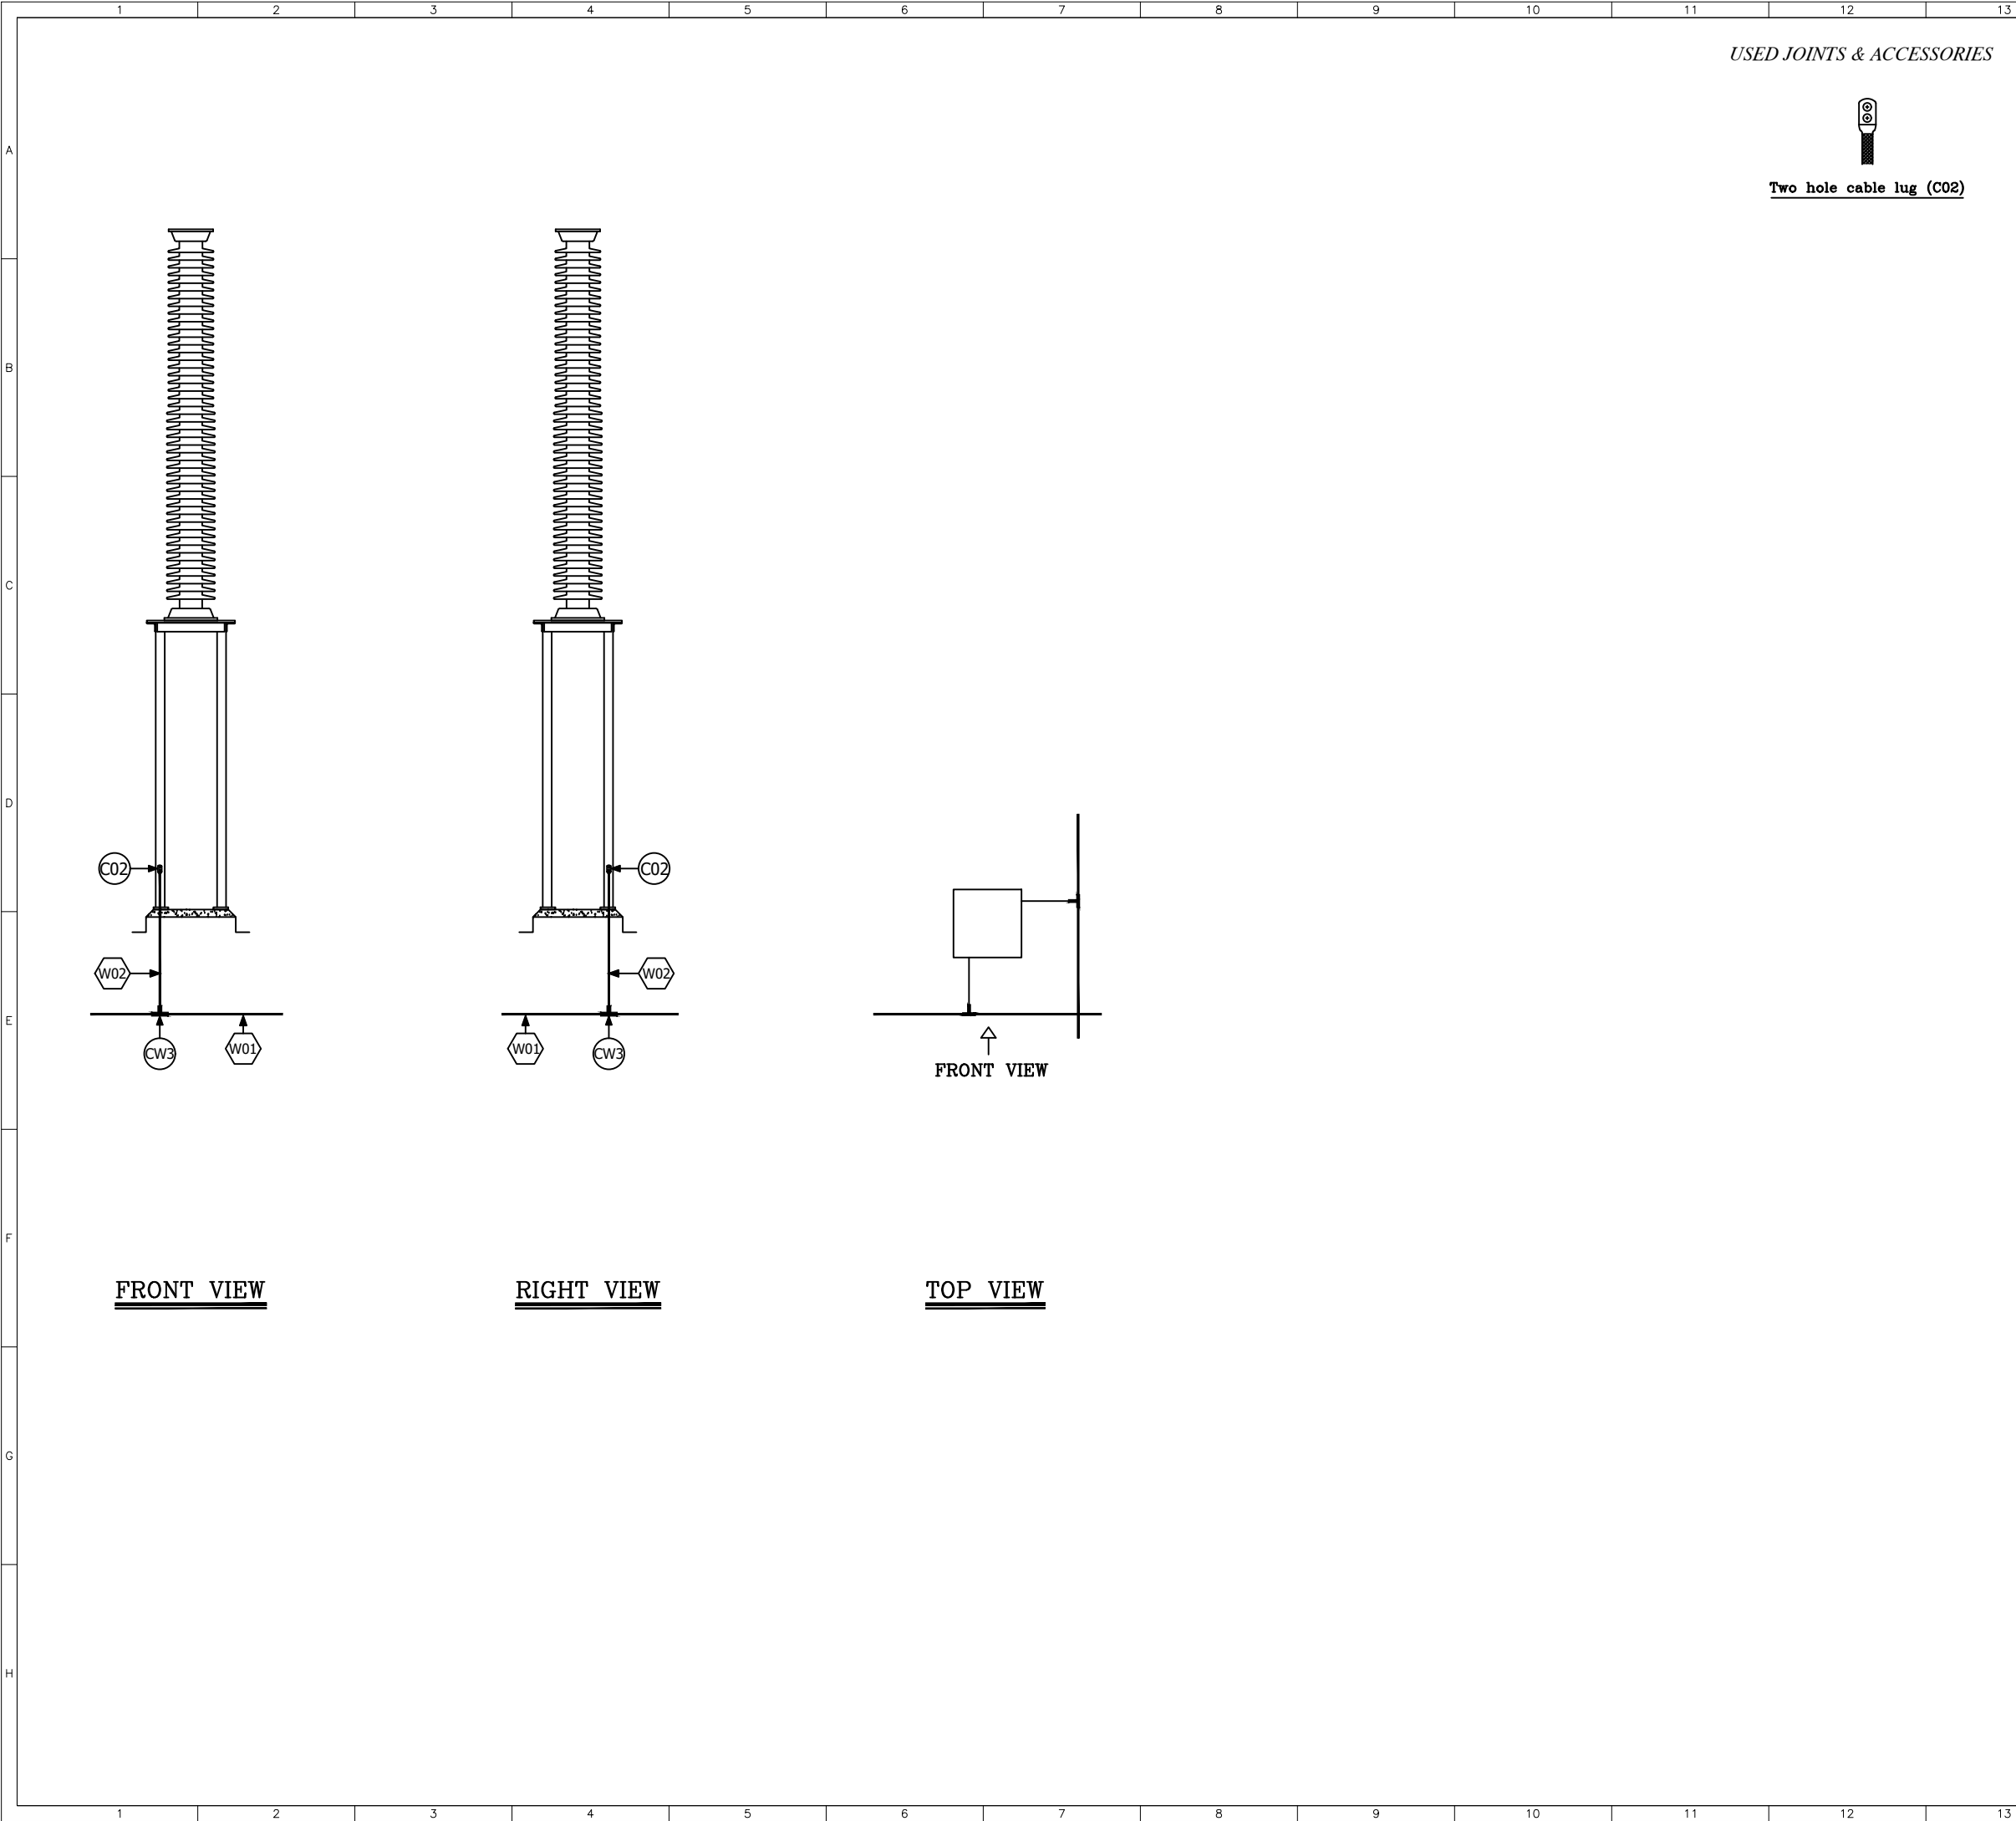









USED JOINTS & ACCESSORIES

Two hole cable lug (C02)

REFERENCE							
REFERENCE. TITLE				REFERENCE. No.			
NOTES							
LEGEND							
KEY PLAN							

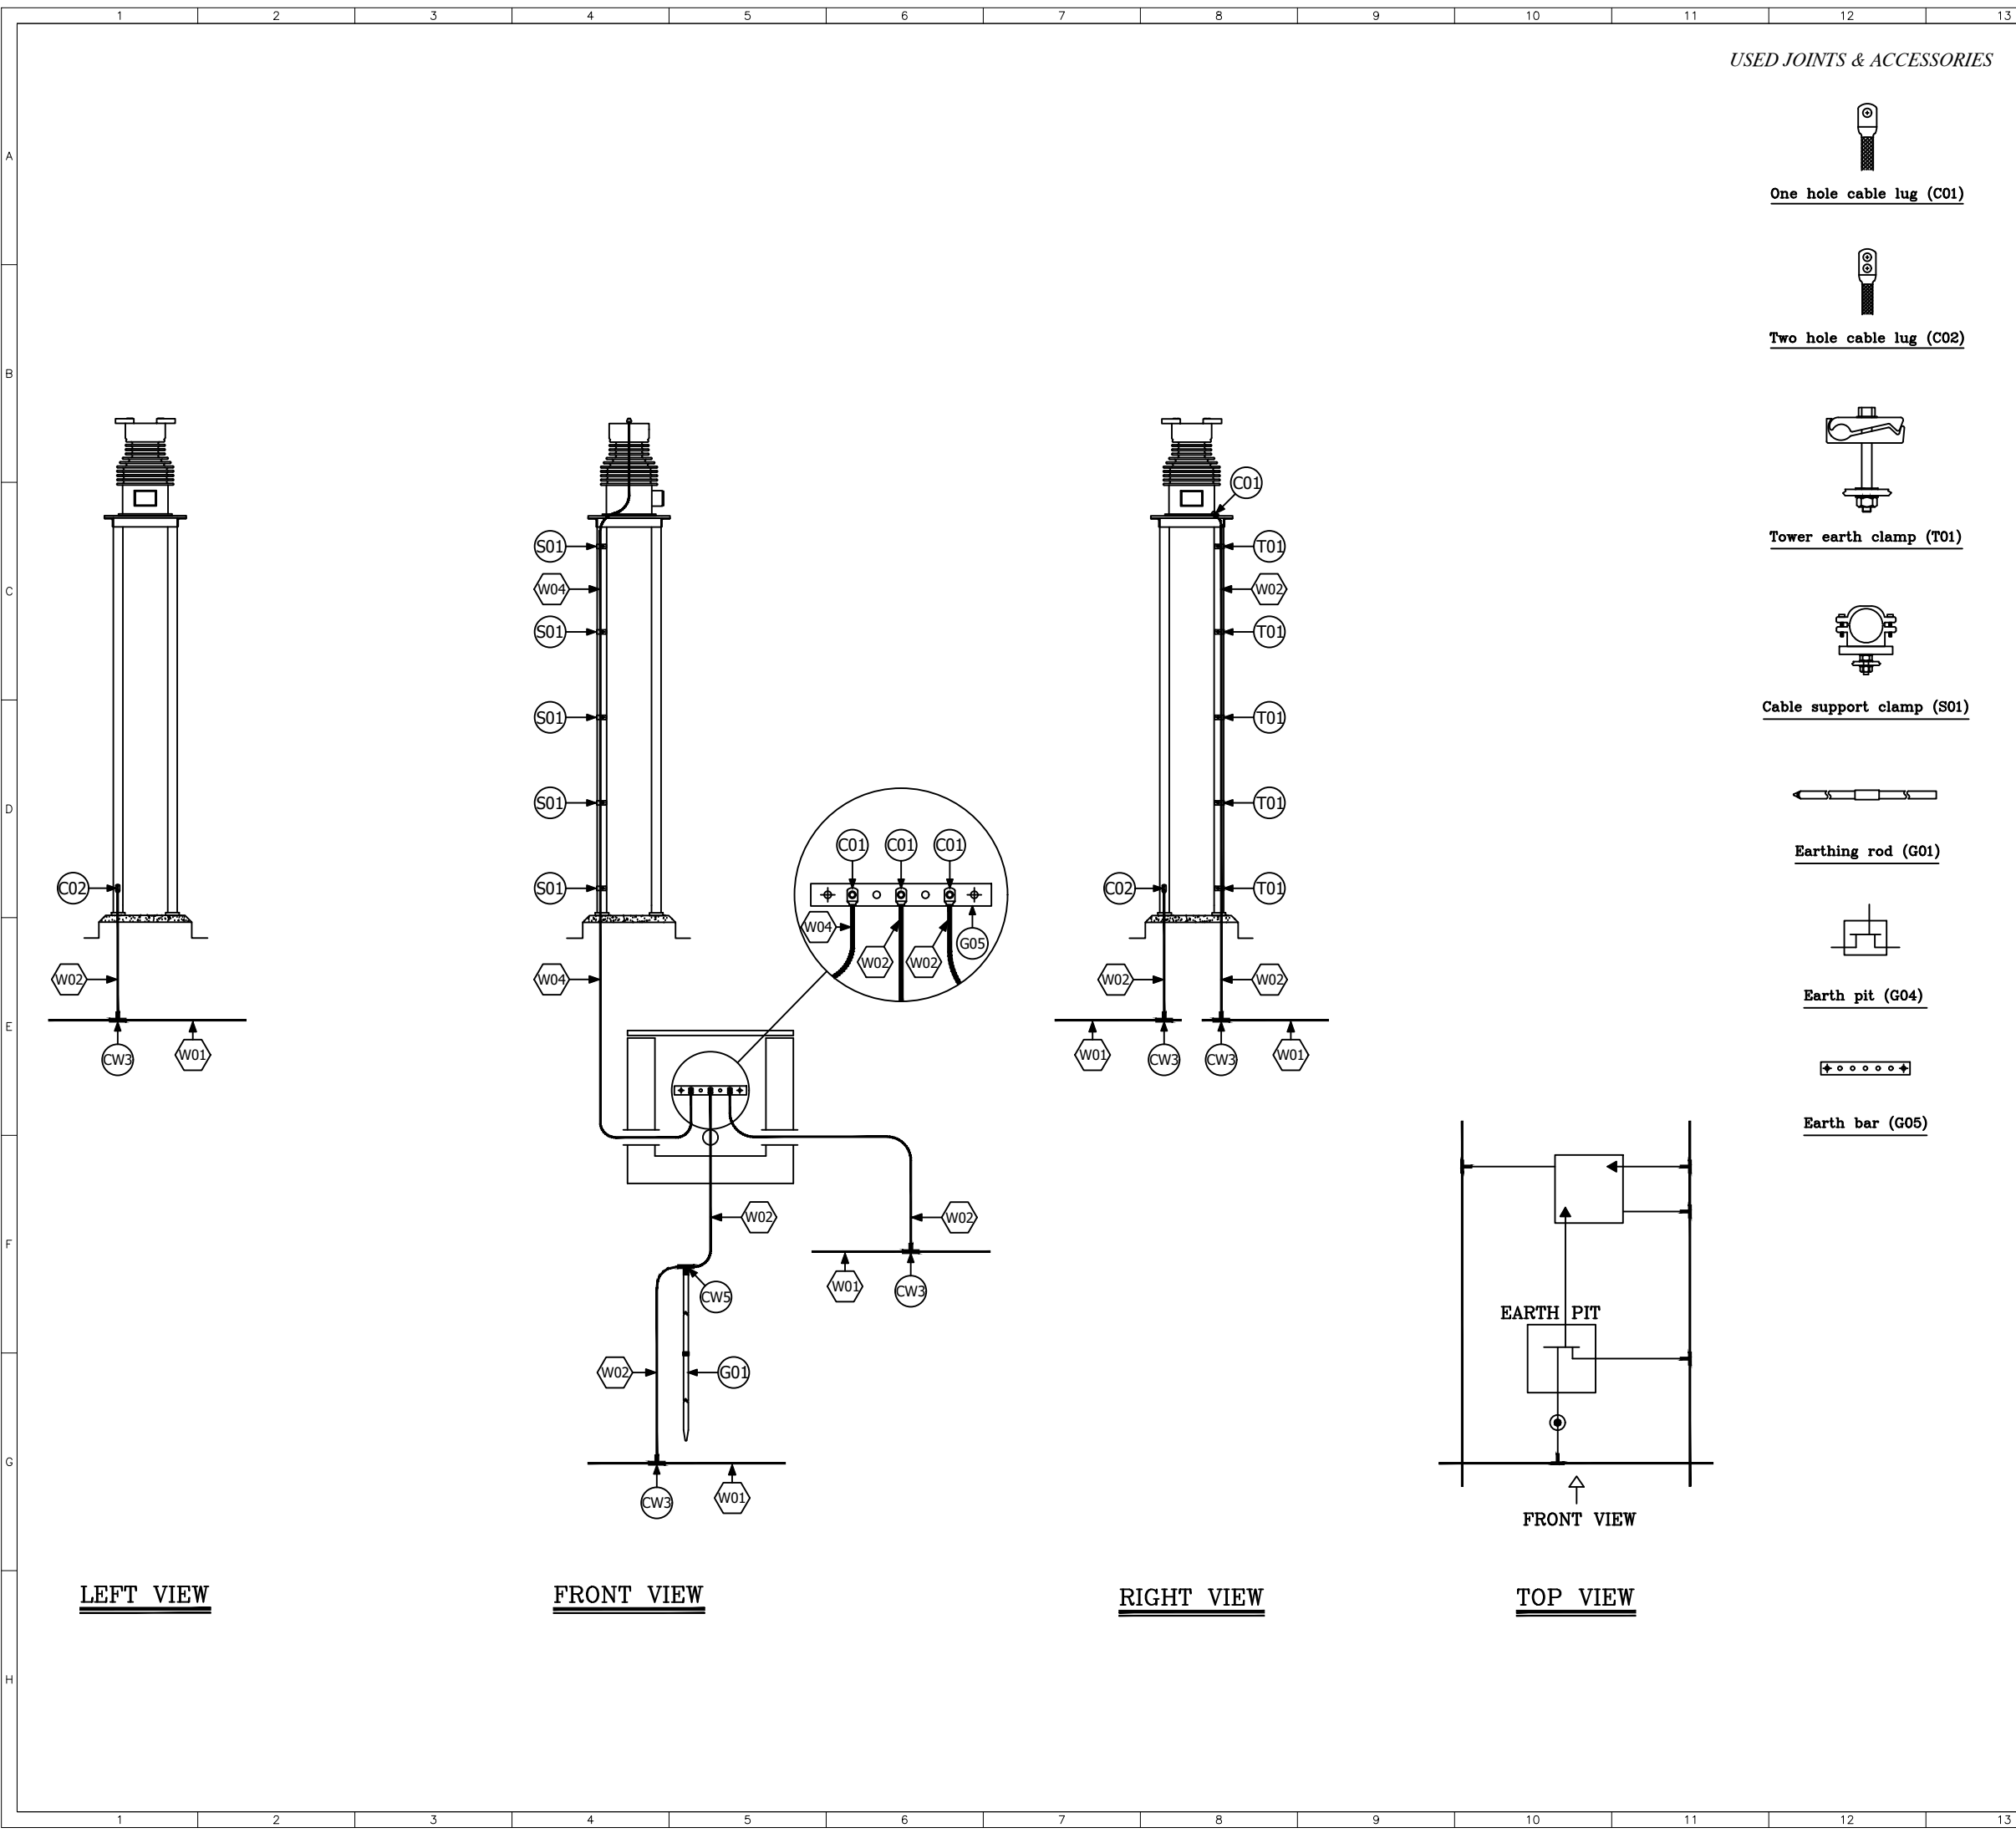

USED JOINTS & ACCESSORIES

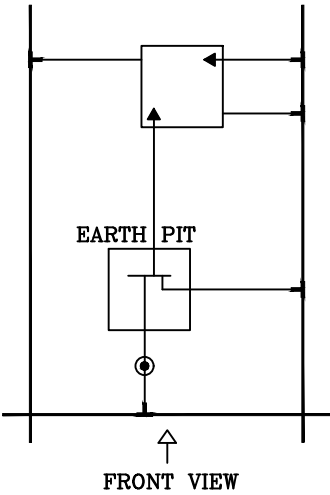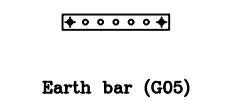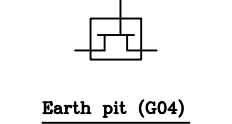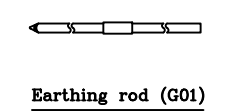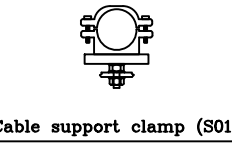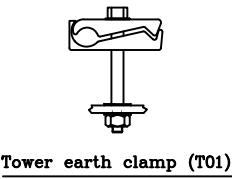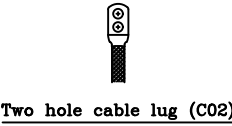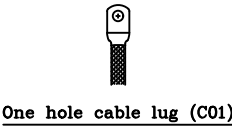

FRONT VIEW

TOP VIEW

REFERENCE

REFERENCE. TITLE REFERENCE. No.

NOTES

LEGEND

KEY PLAN

01	1404/11/30	IFR-ISSUE FOR REVIEW	H.S.	H.S.	EPC ENGINEERING MANAGER	EPC PROJECT MANAGER
00	1404/10/28	IFR-ISSUE FOR REVIEW	H.S.	H.S.	EPC ENGINEERING MANAGER	EPC PROJECT MANAGER
REV.	DATE	DESCRIPTION	DESIGN	DRAWN	CHECKED	APPROVED

Client:




Consultant:




RANFSANJAN 230/33KV SUBSTATION

EARTHING SYSTEM DETAILS
230kV SIDE NCT EARTHING DETAILS

DOC NO.:	28P2-B-3MG-DWG-SUS-460001-EL-055	REV.	A
SCALE	SIZE	SHEET	FORMAT
-	A3	16 OF 41	

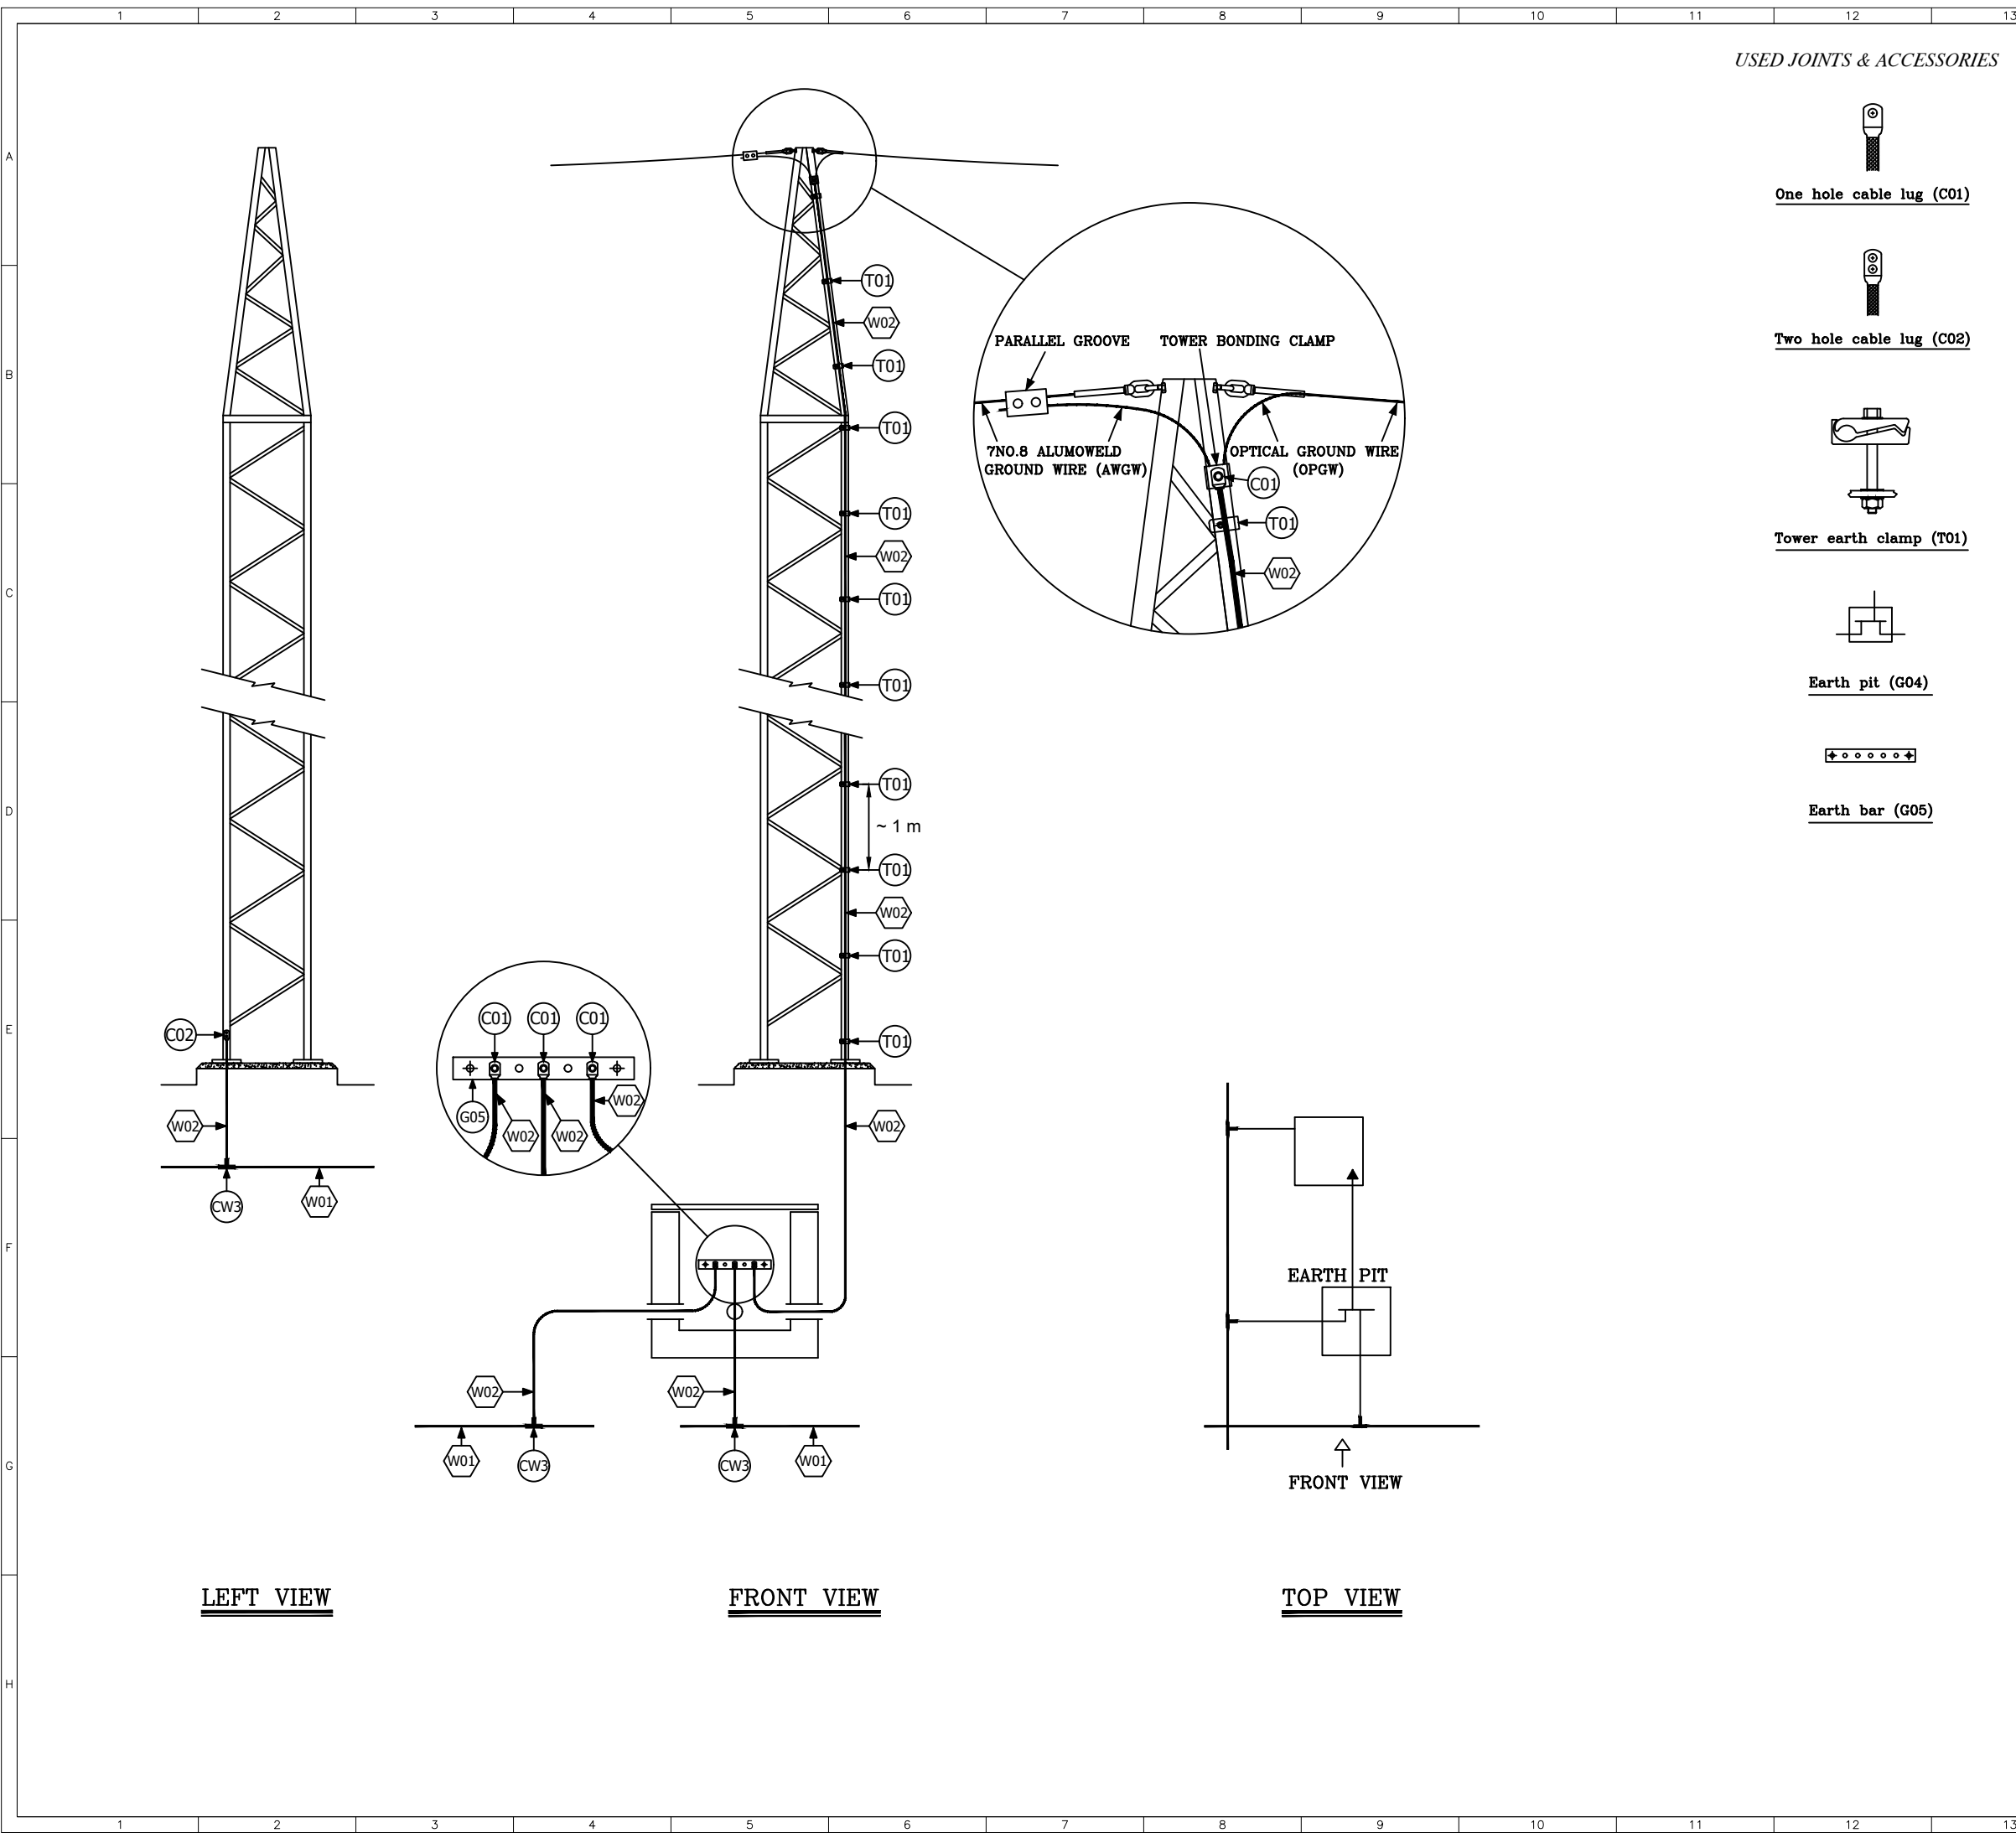


REFERENCE							
REFERENCE. TITLE				REFERENCE. No.			
NOTES							
LEGEND							
KEY PLAN							

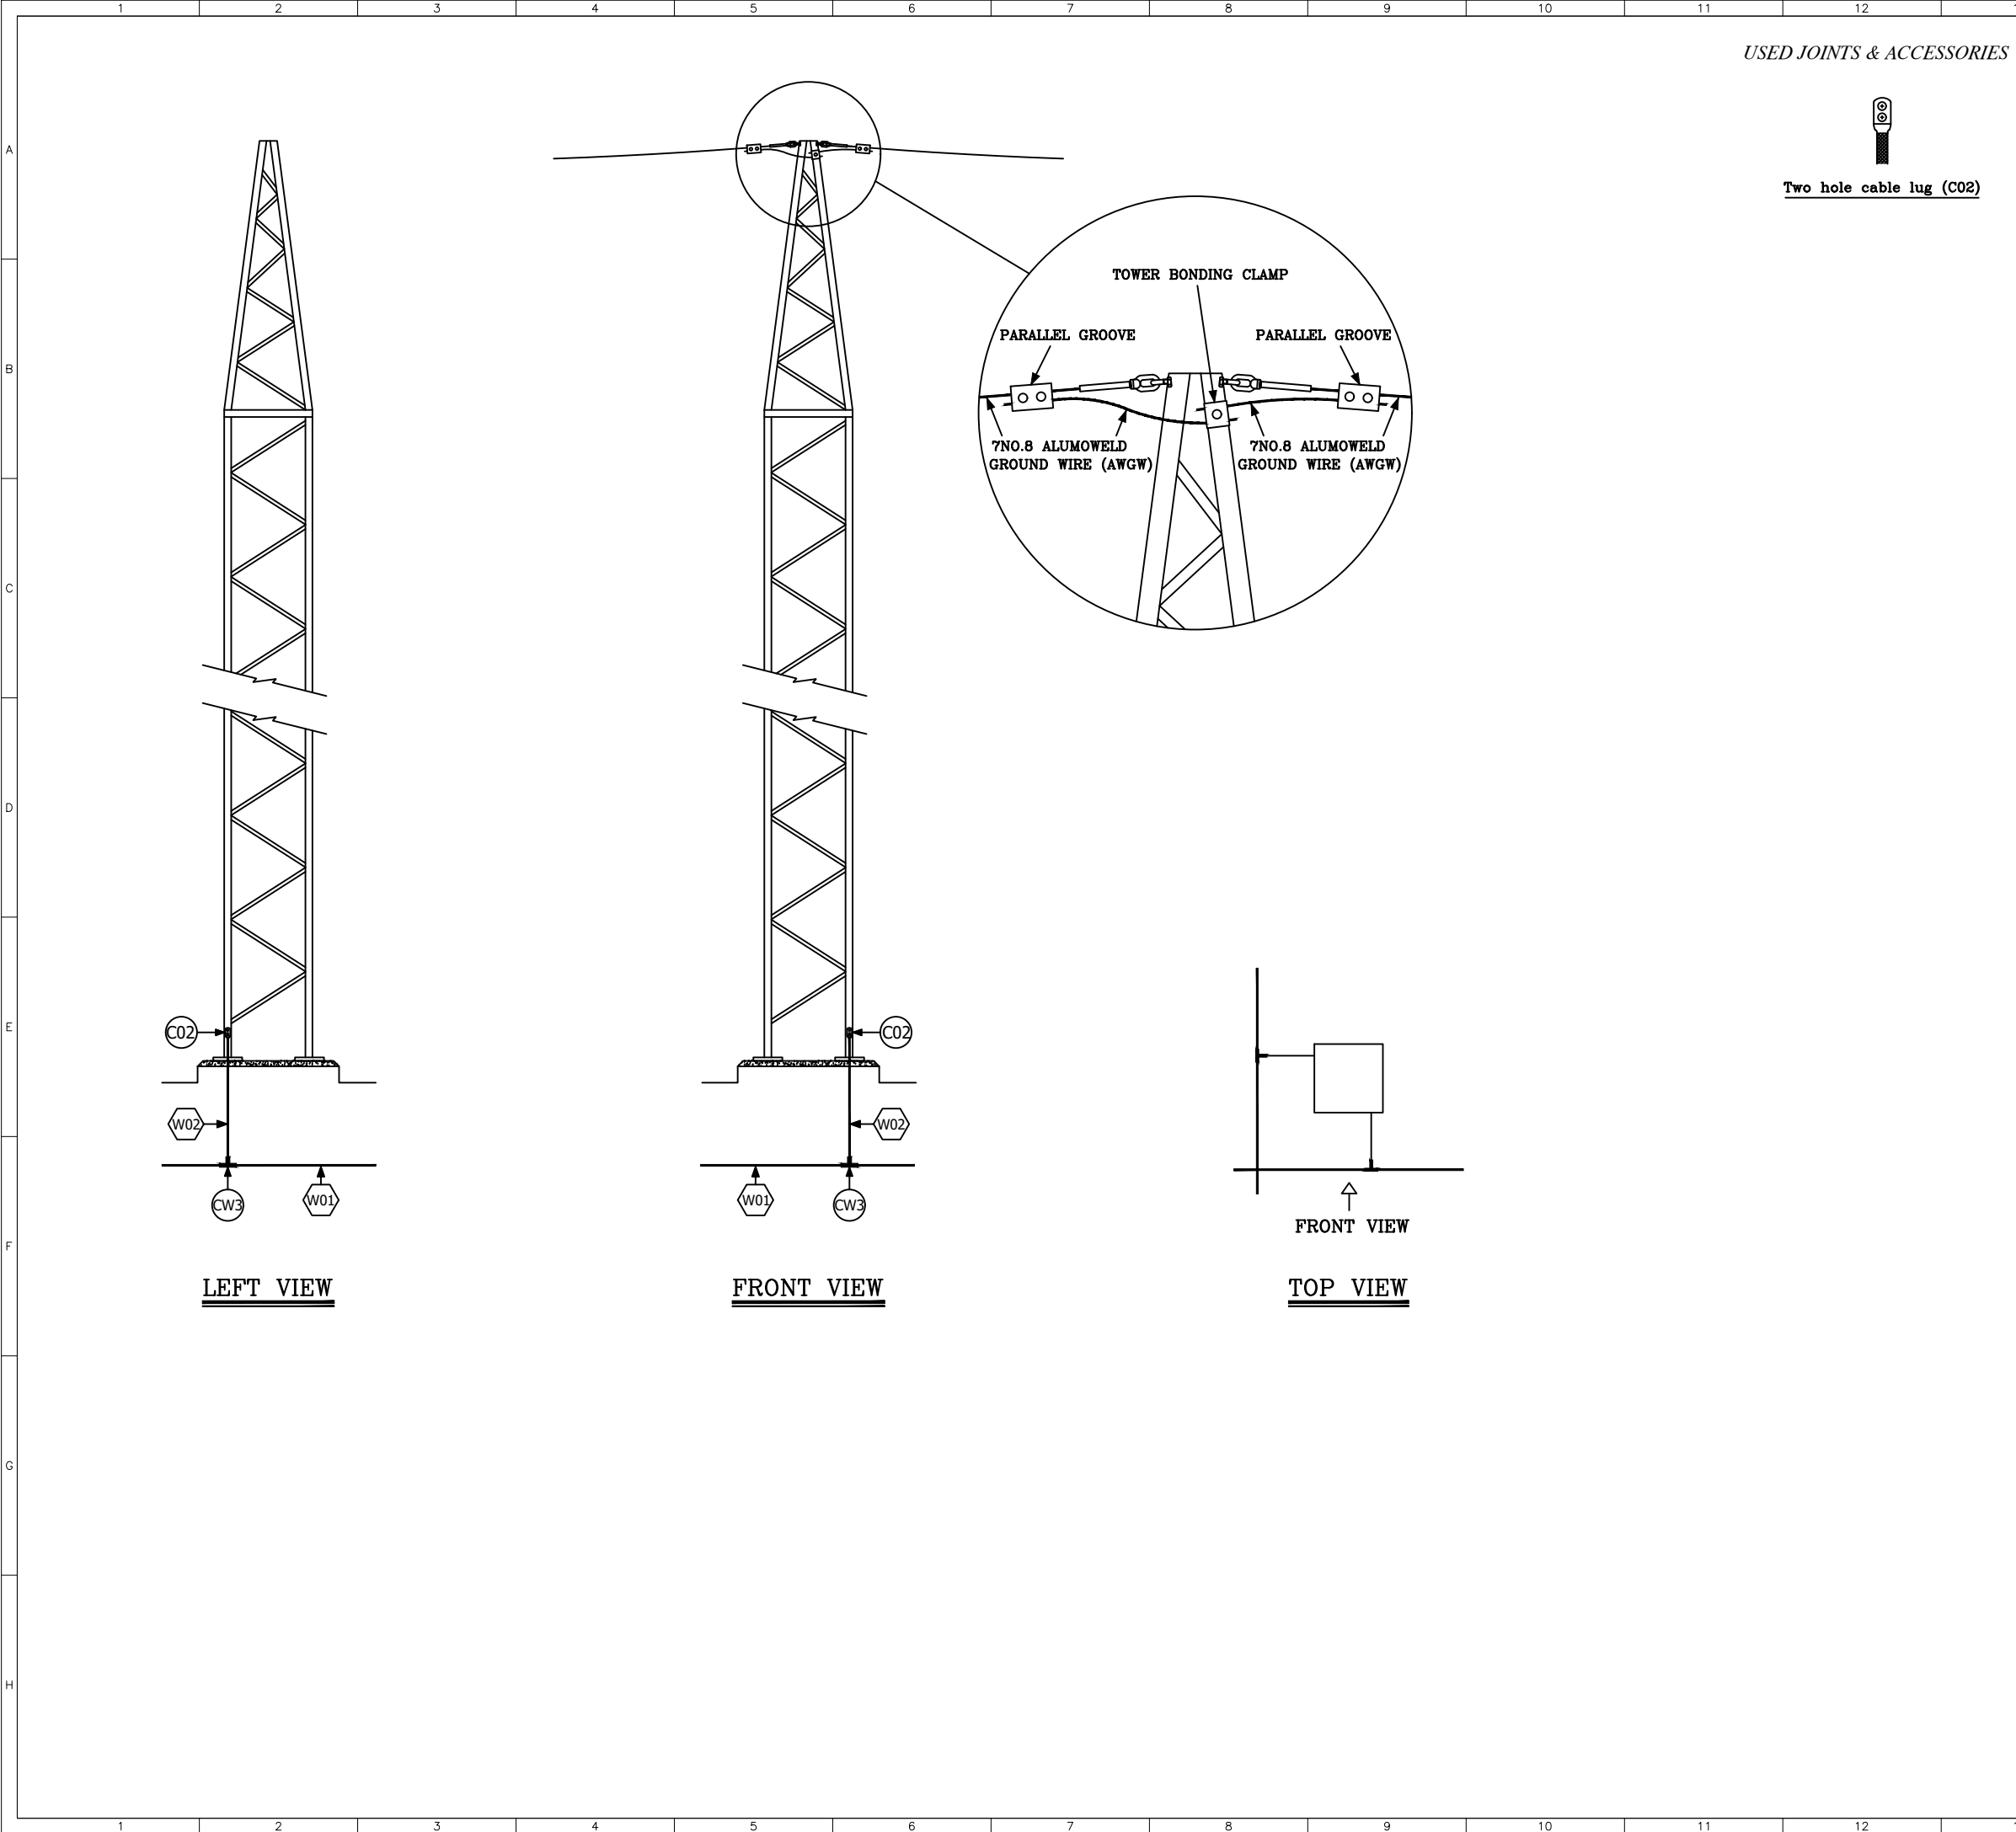


USED JOINTS & ACCESSORIES

Two hole cable lug (C02)


REFERENCE							
REFERENCE. TITLE				REFERENCE. No.			
NOTES							
LEGEND							
KEY PLAN							

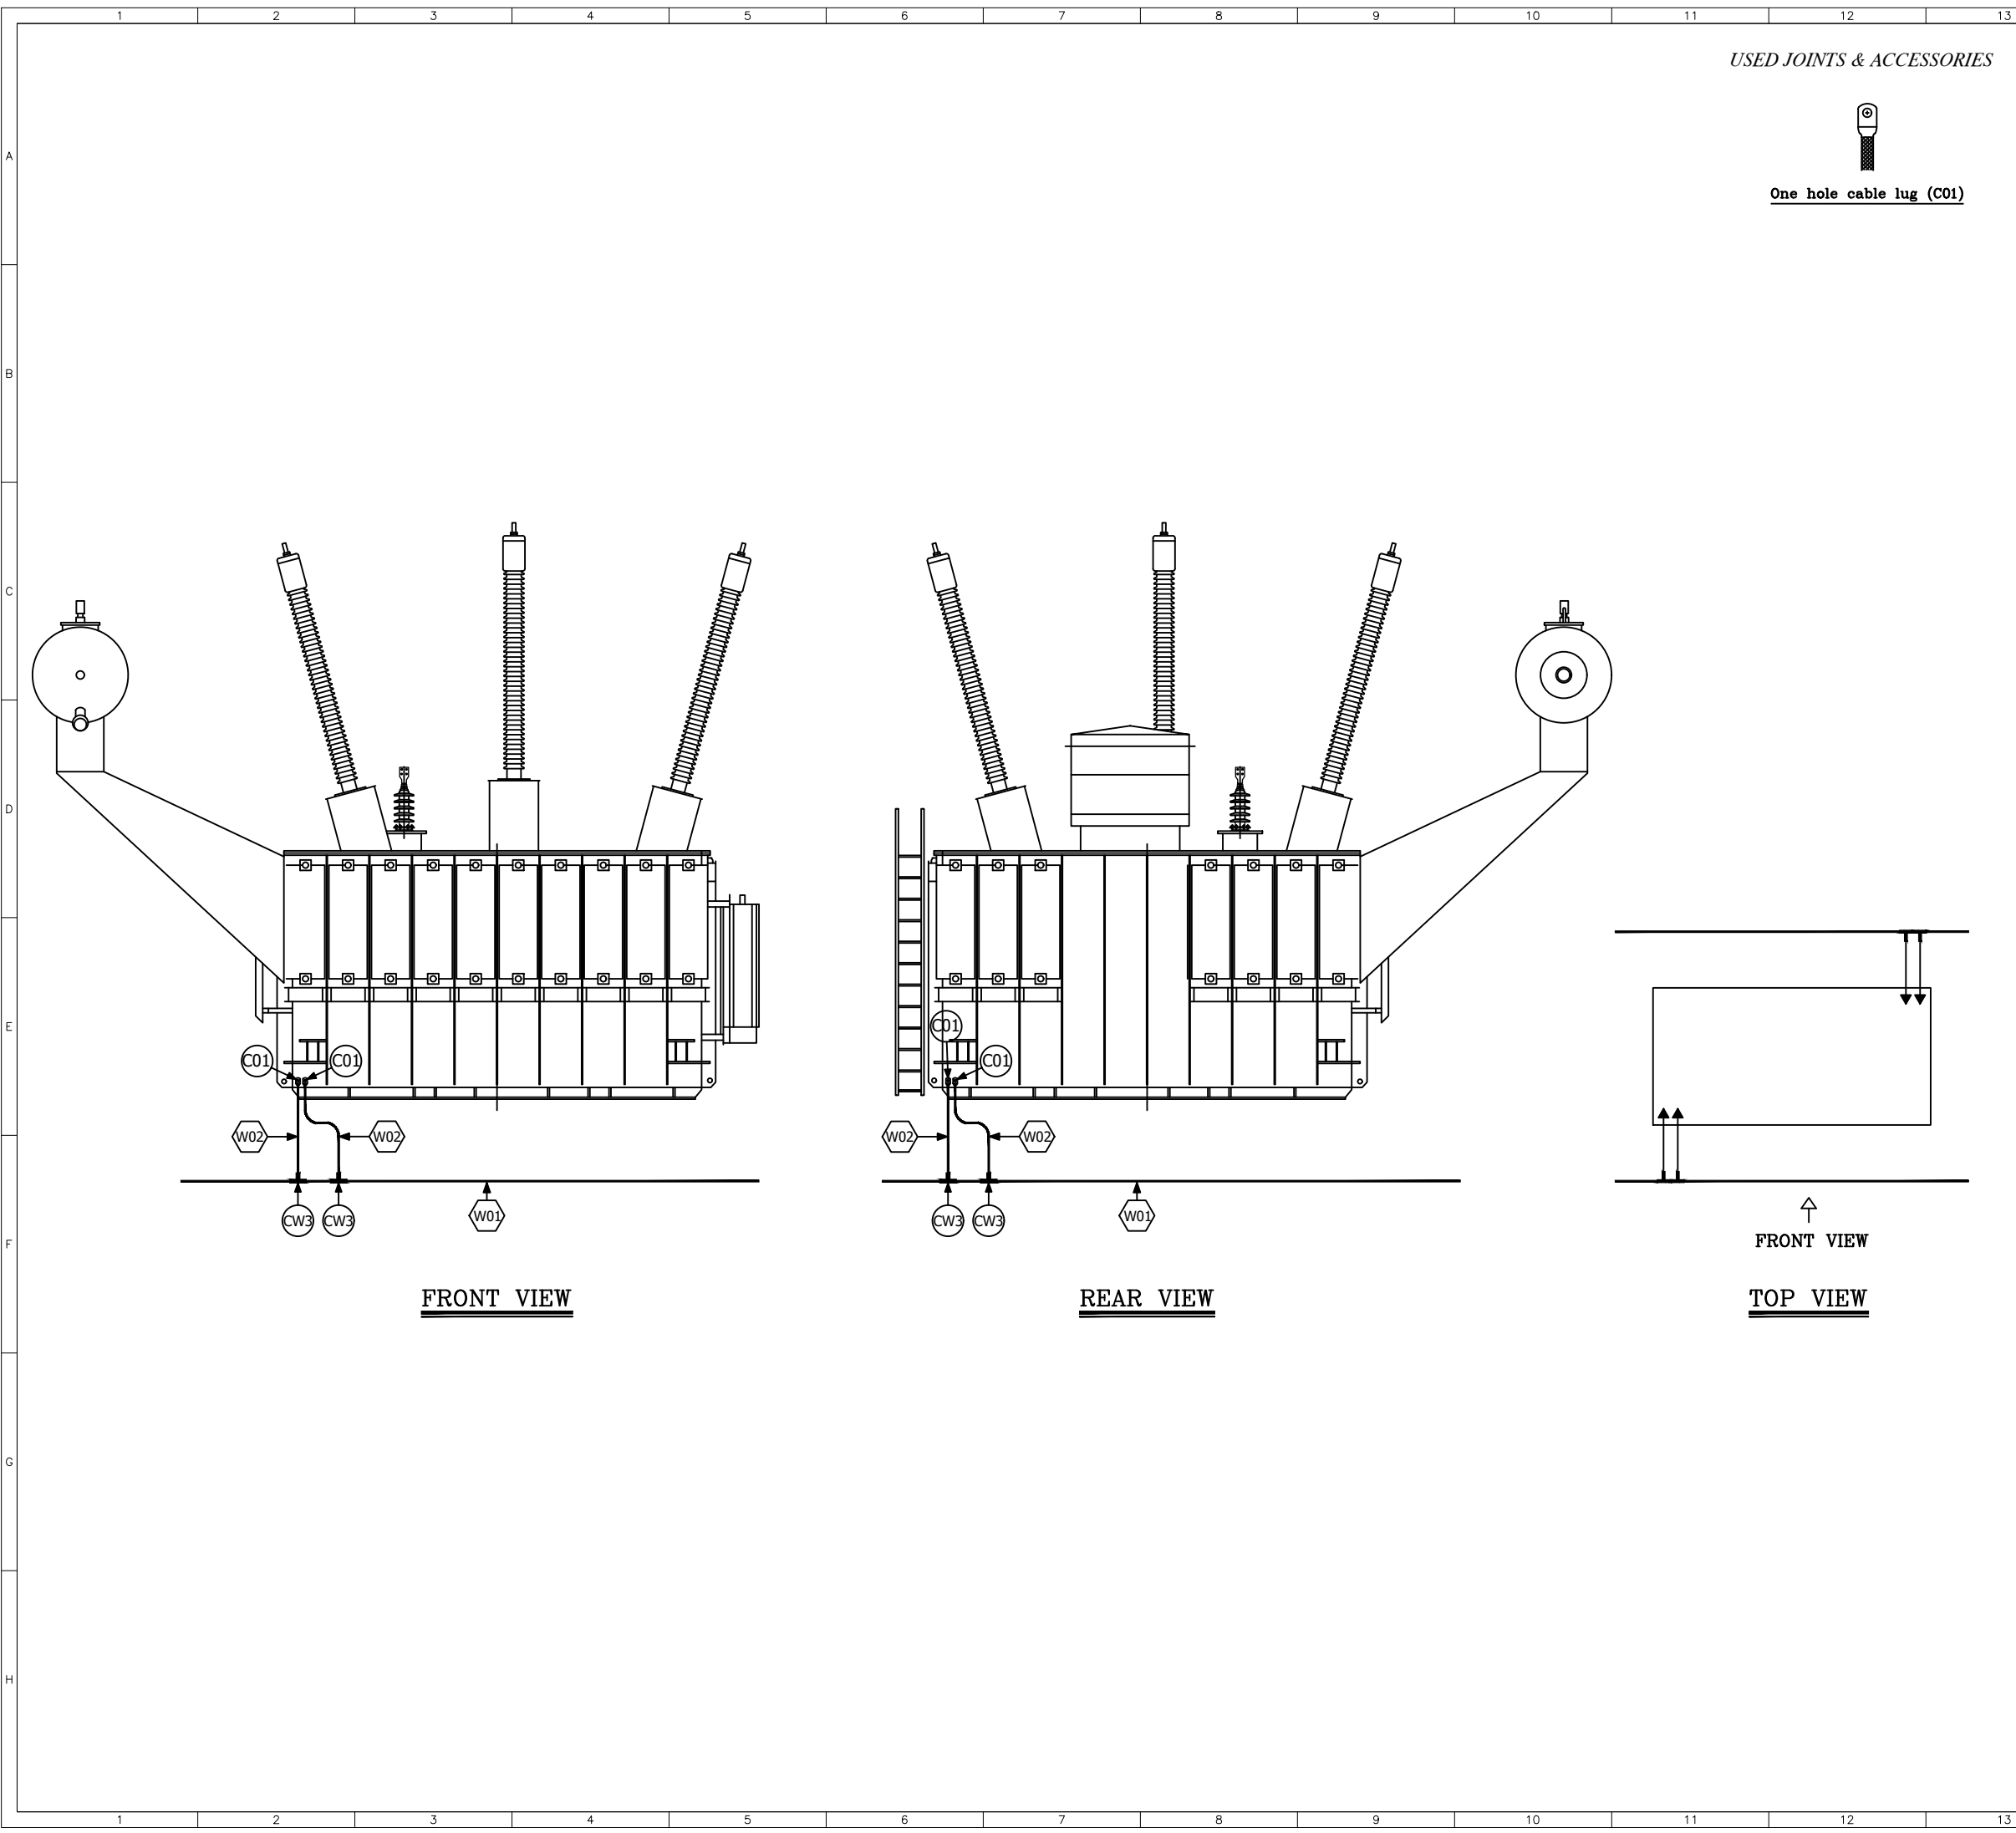


REFERENCE							
REFERENCE. TITLE				REFERENCE. No.			
NOTES							

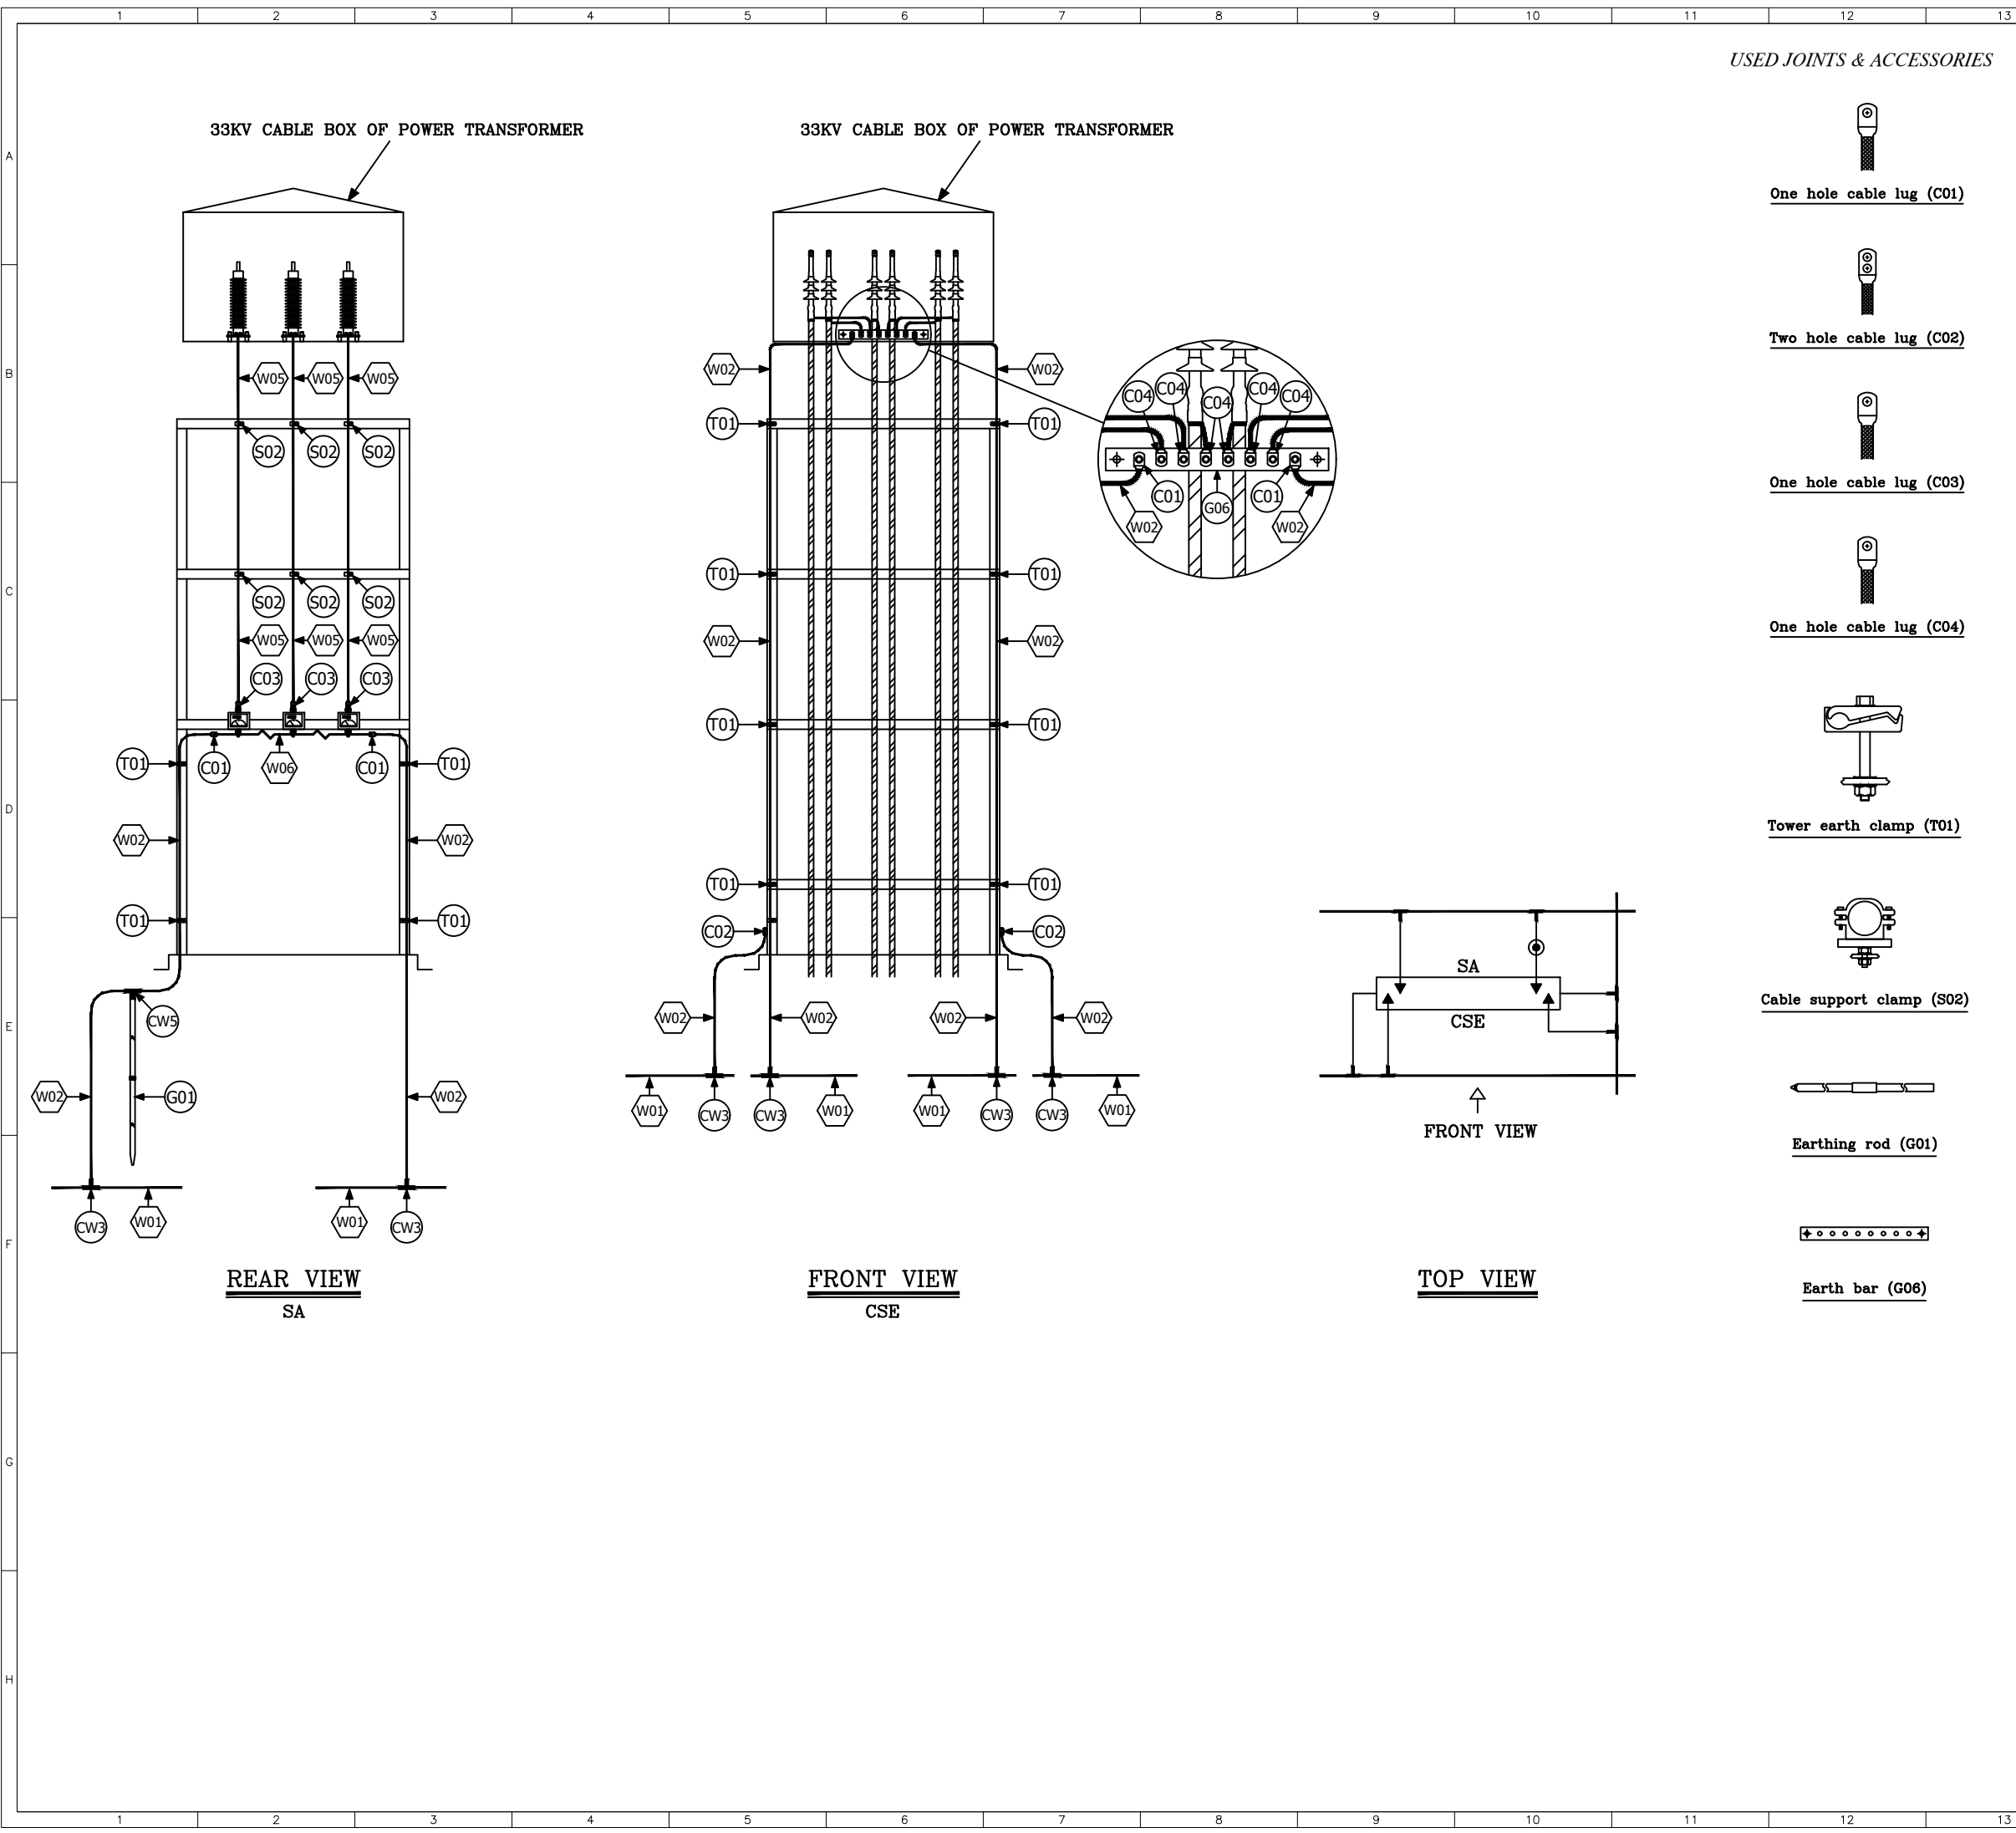


		14		15		16	
REFERENCE							
REFERENCE. TITLE				REFERENCE. No.			
NOTES							
LEGEND							
KEY PLAN							

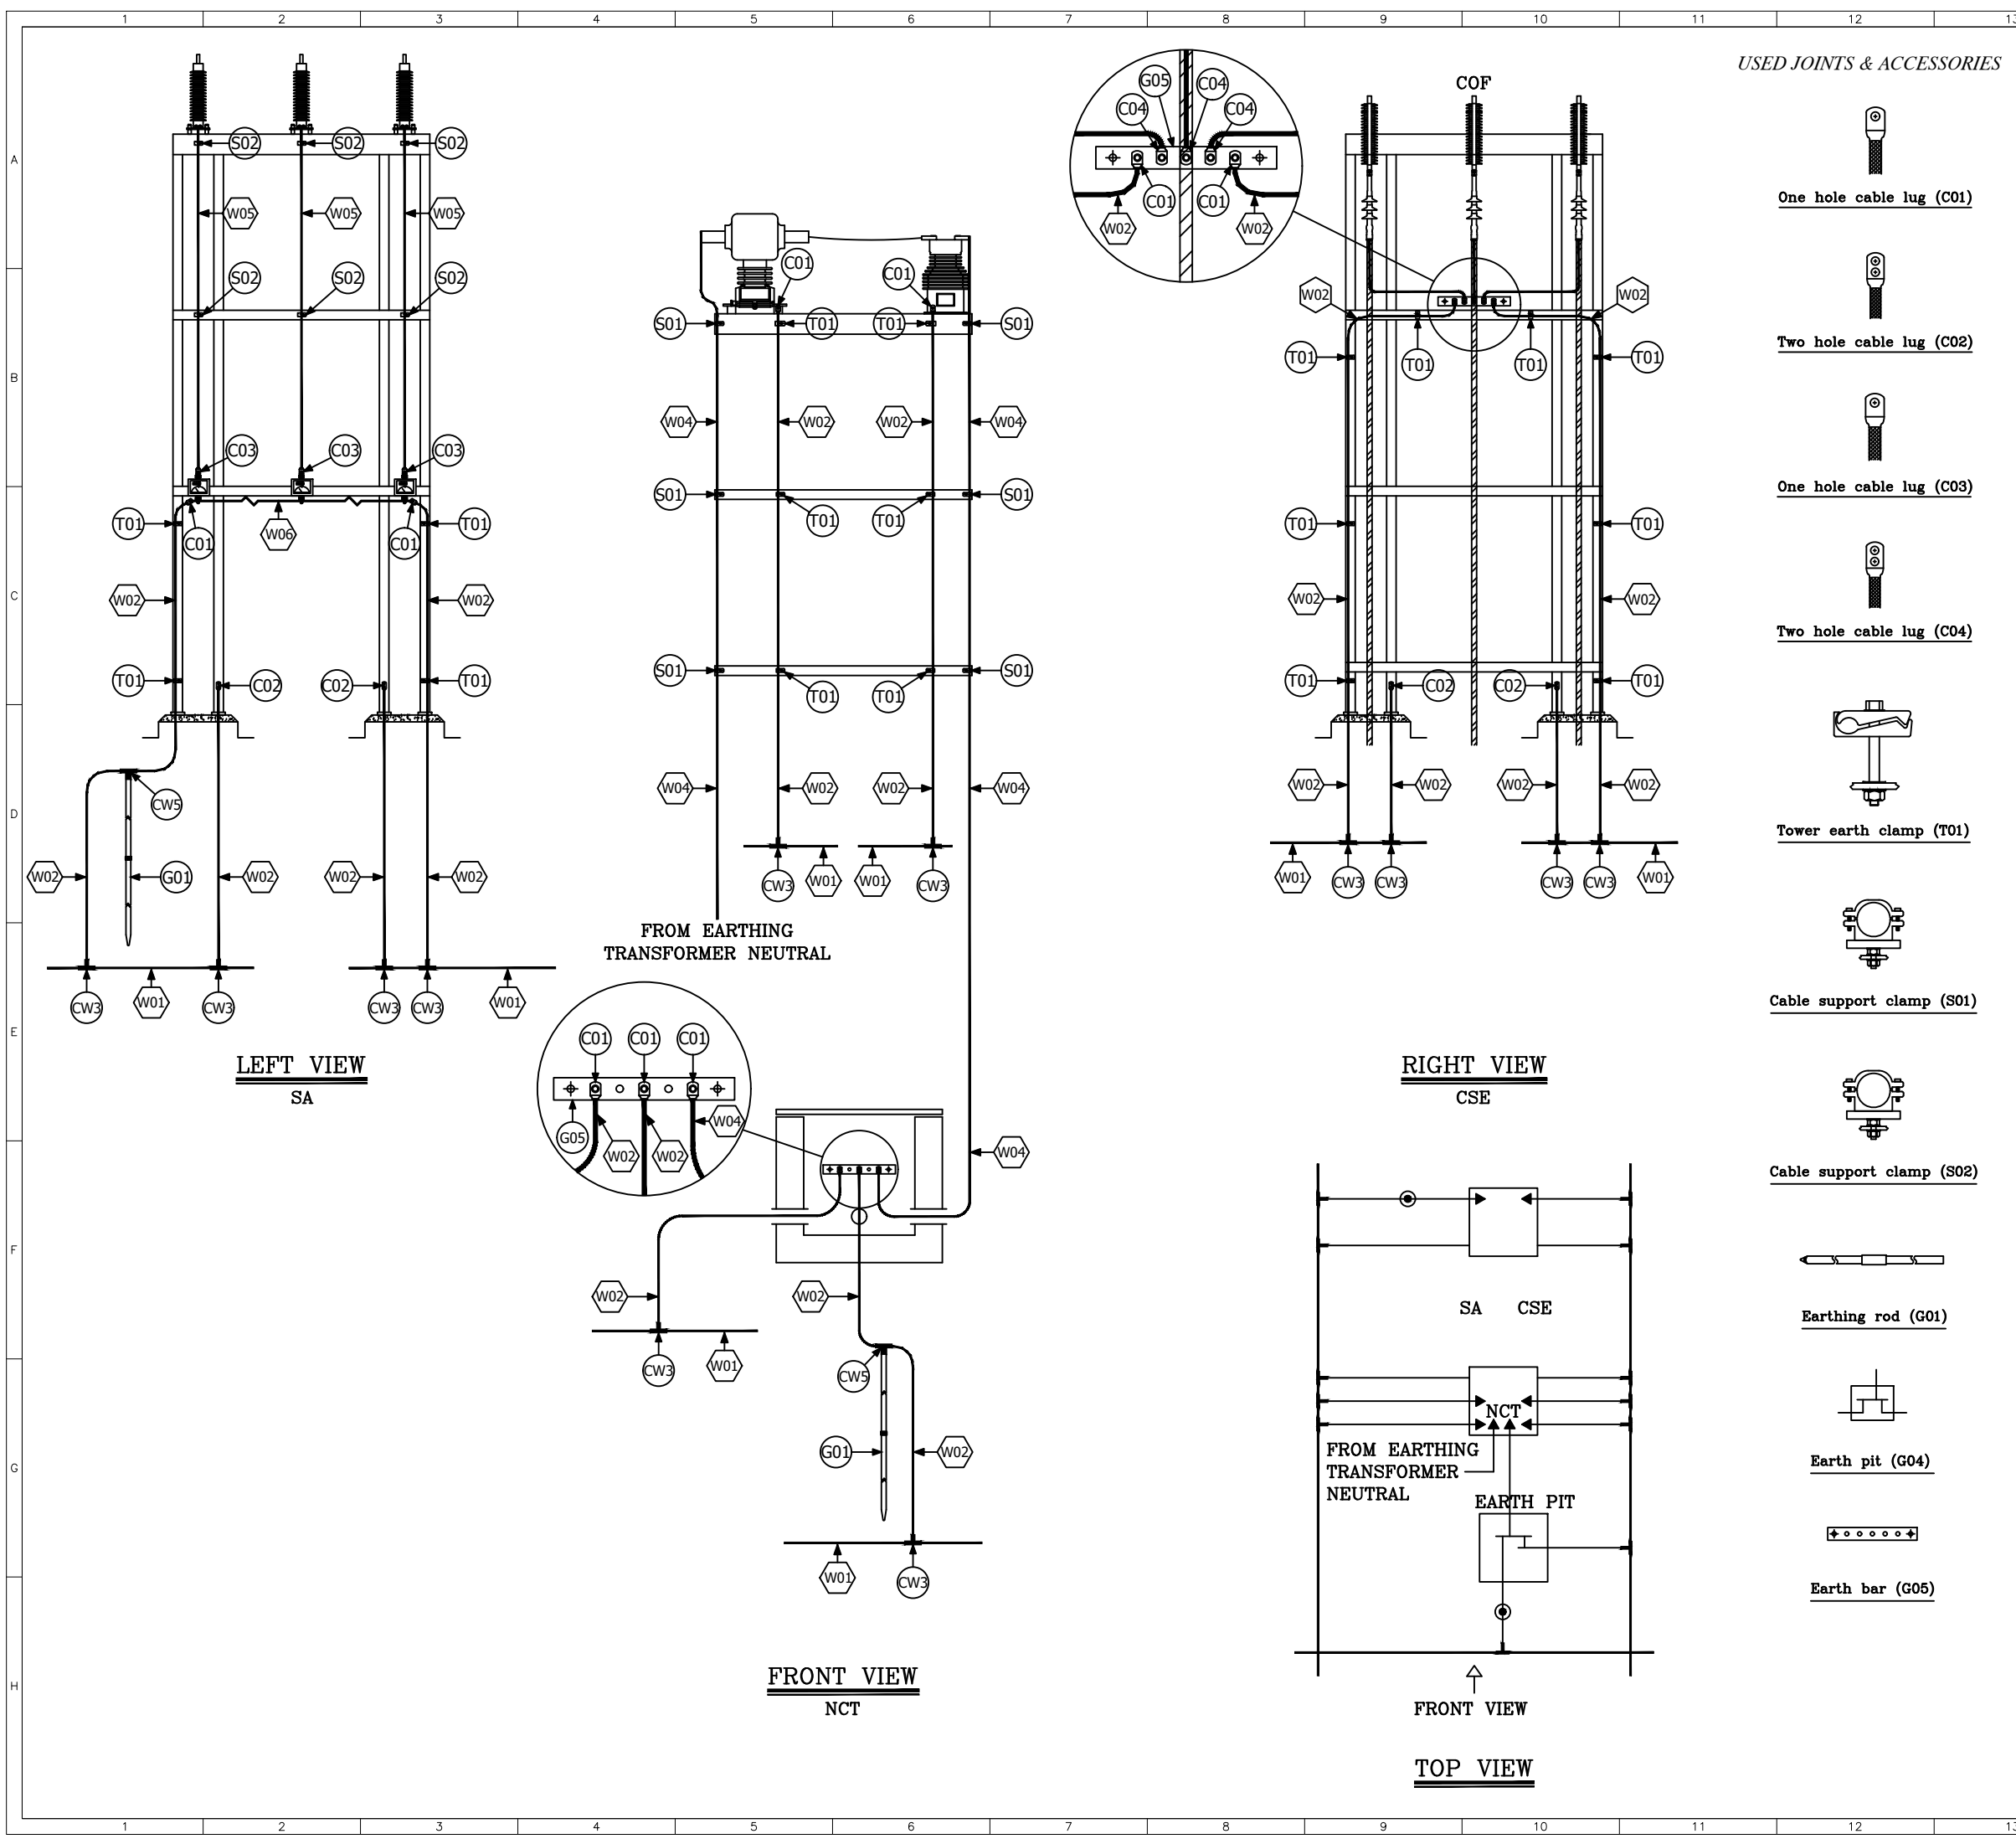


REFERENCE							
REFERENCE. TITLE				REFERENCE. No.			
NOTES							

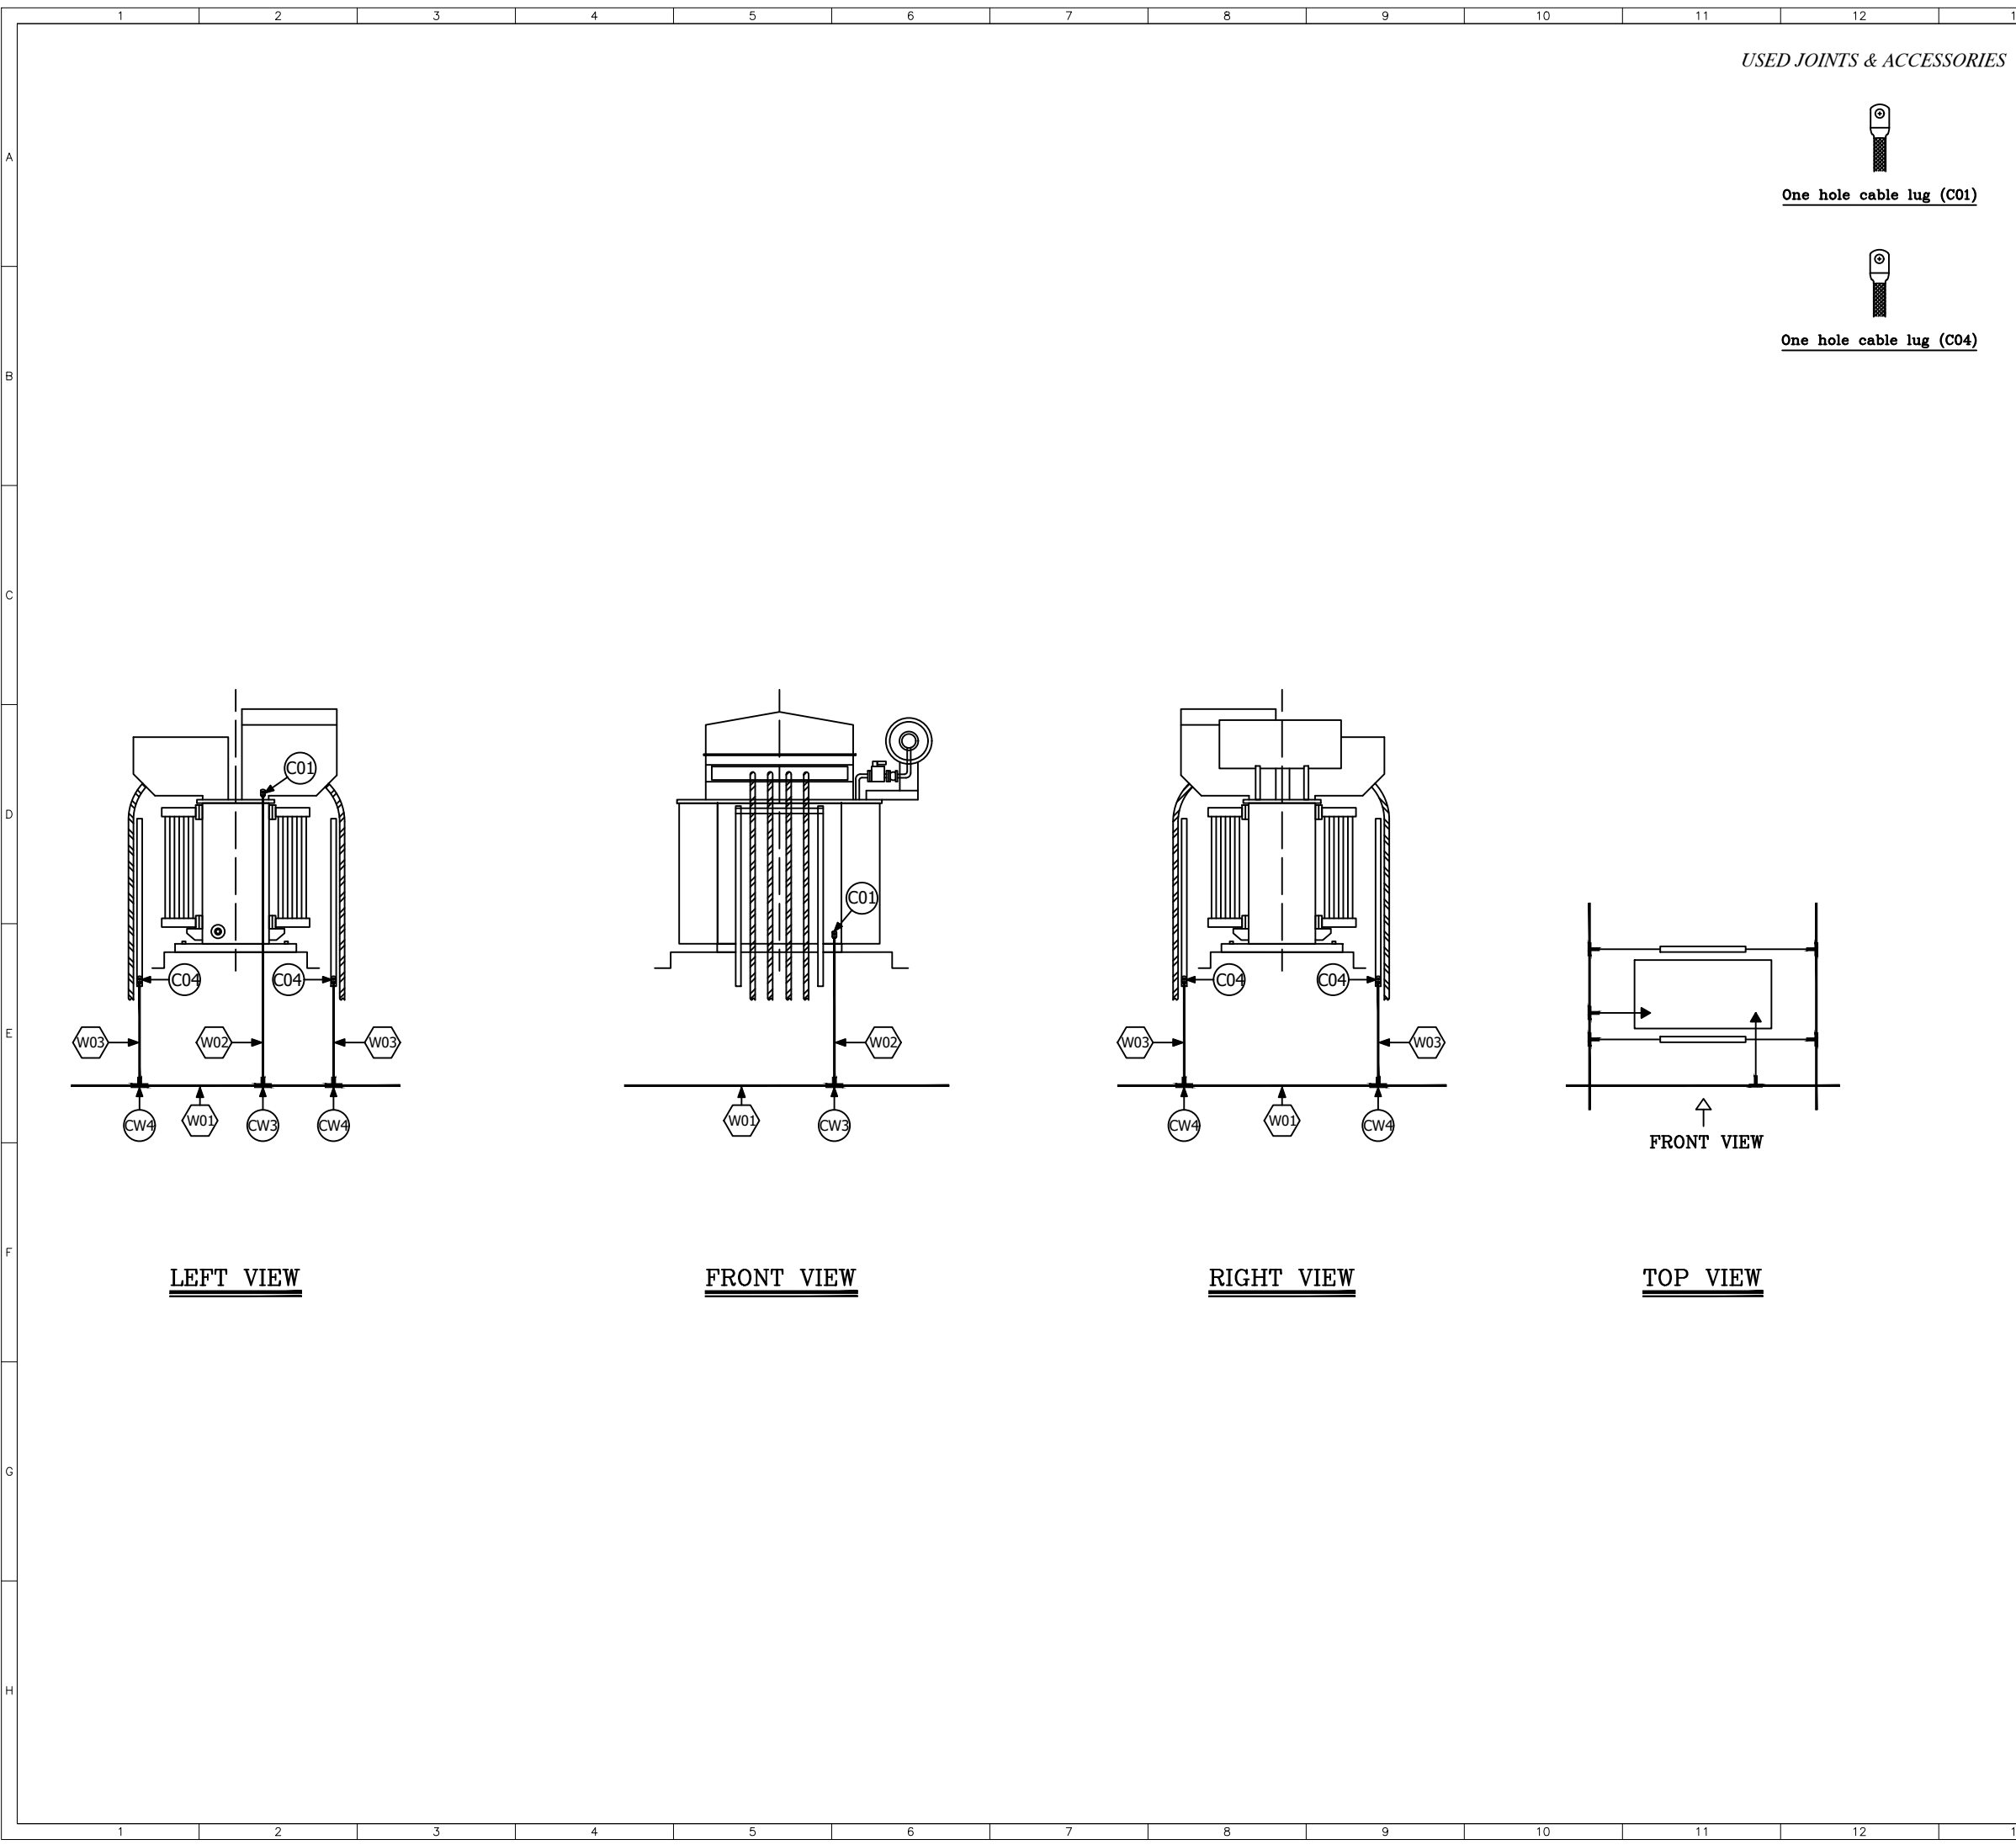


REFERENCE							
REFERENCE. TITLE				REFERENCE. No.			
NOTES							
LEGEND							
KEY PLAN							

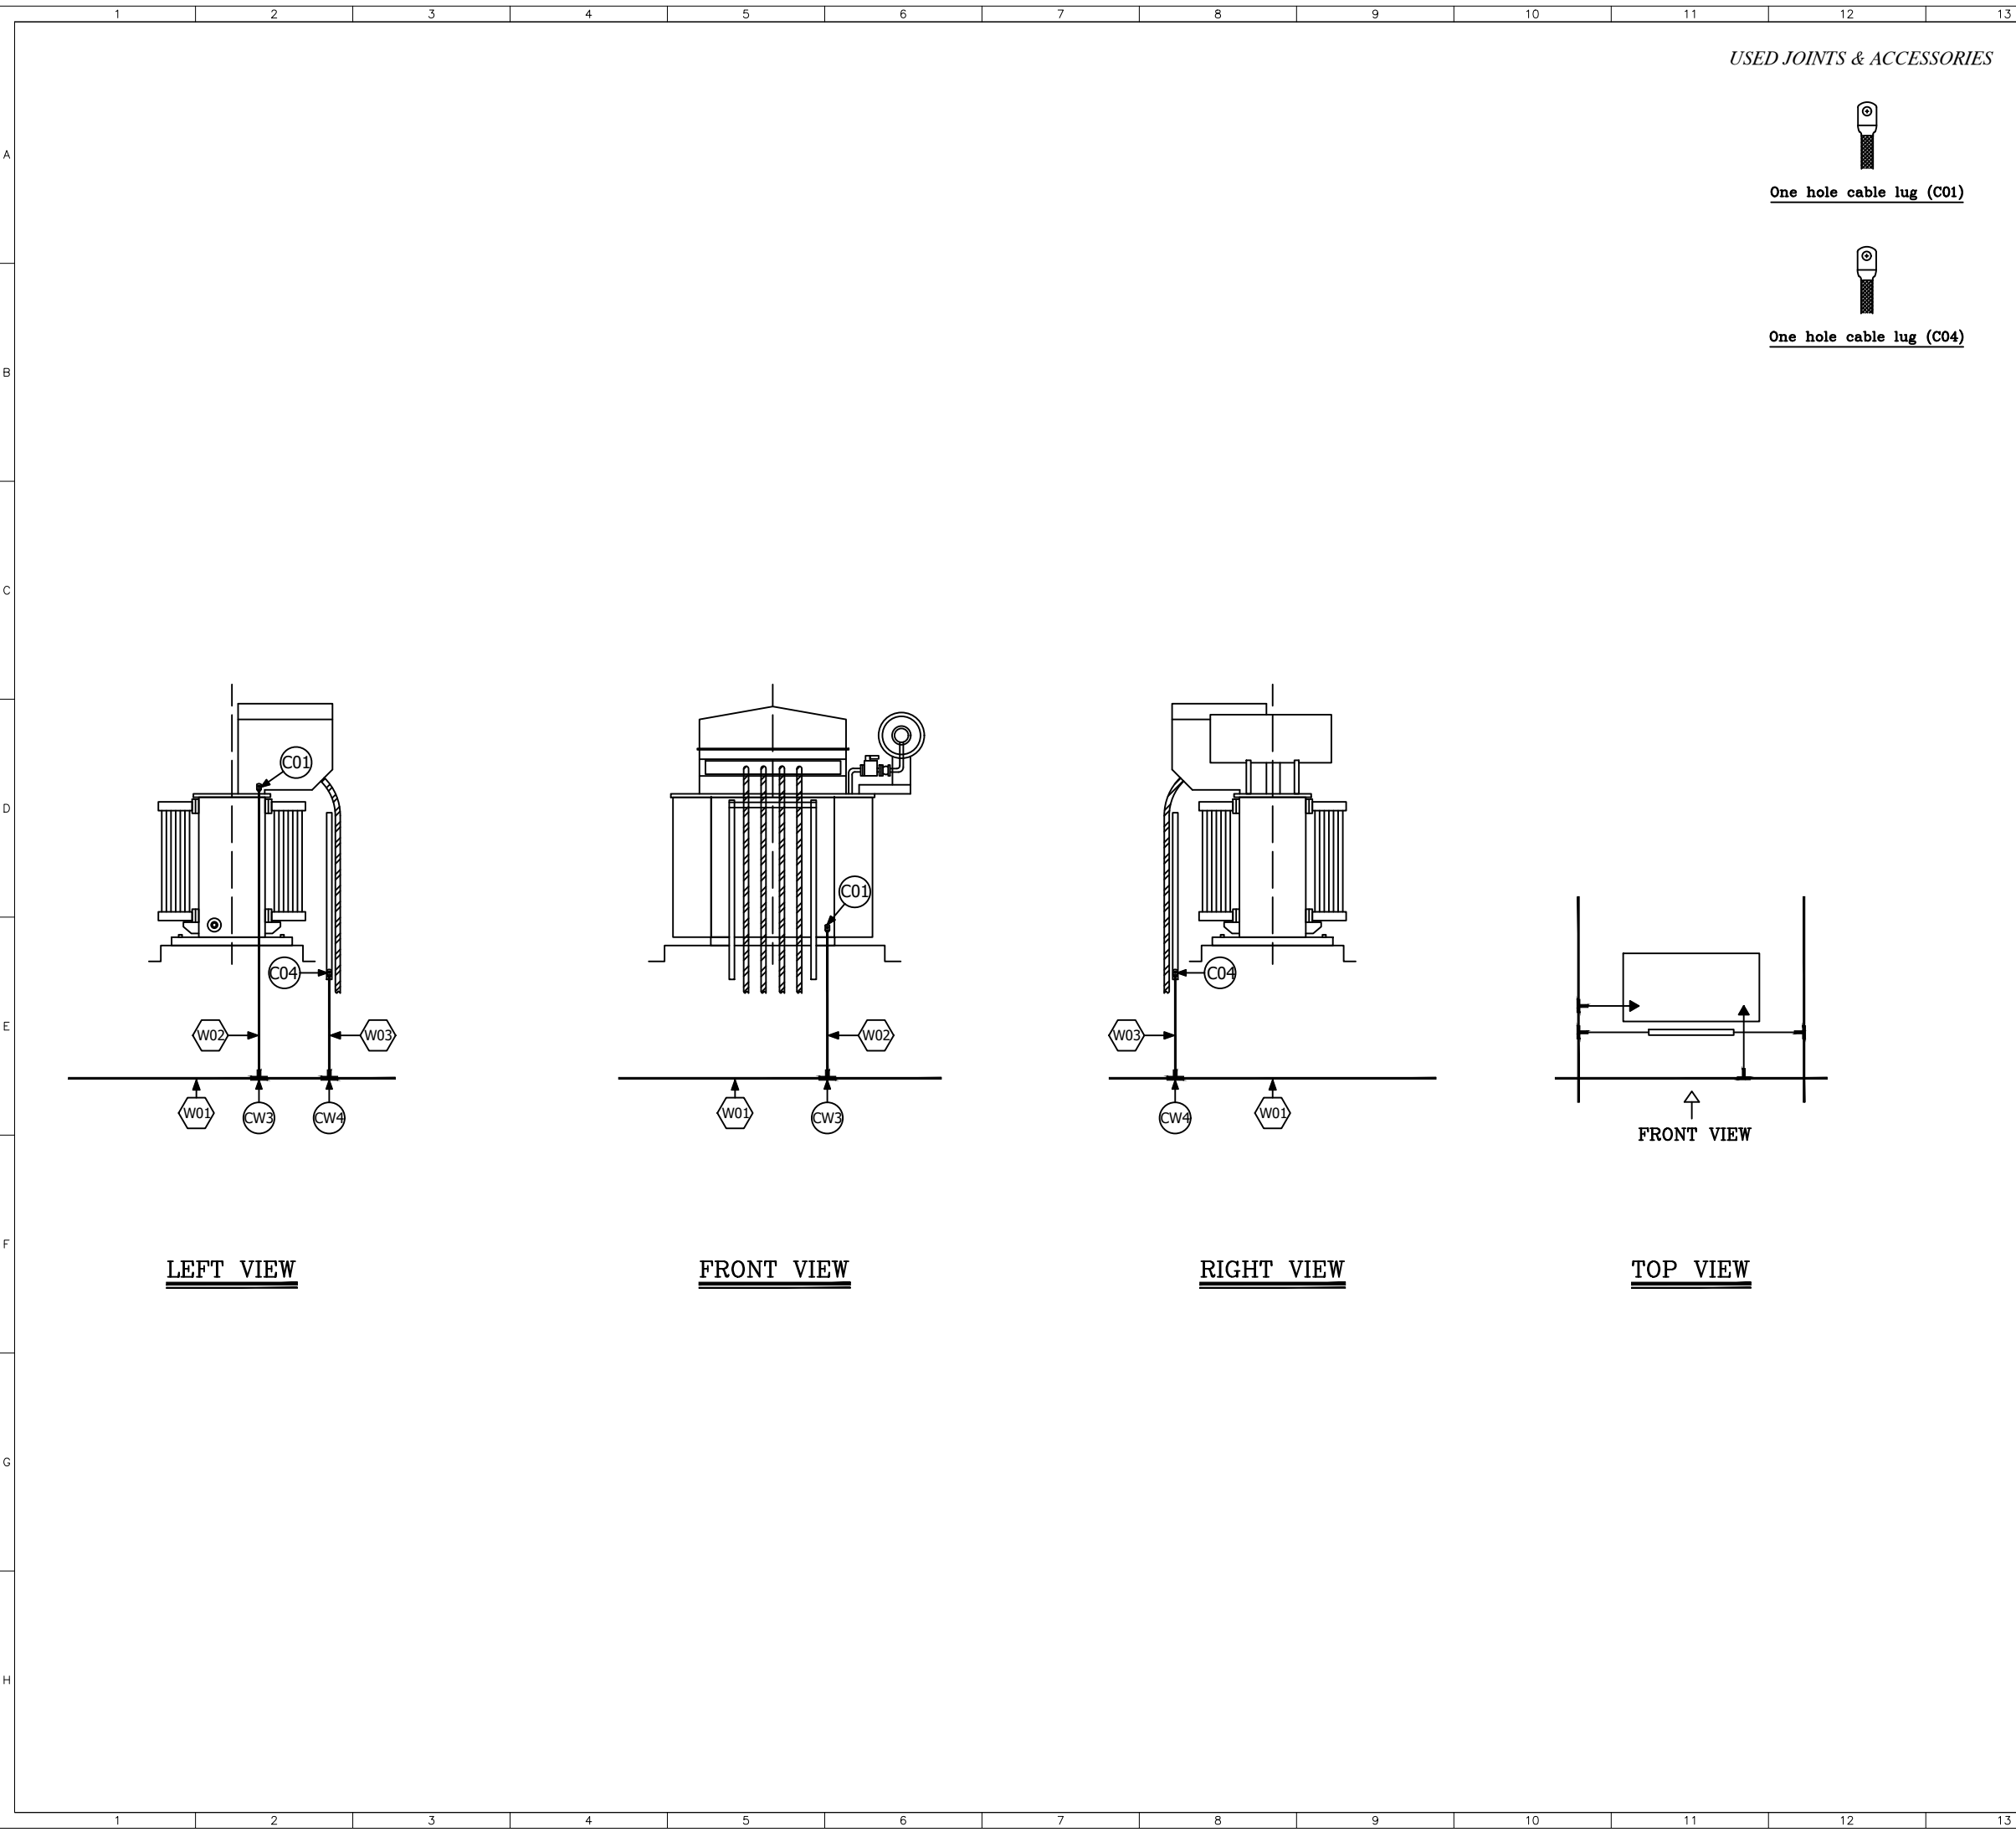

REFERENCE							
REFERENCE. TITLE				REFERENCE. No.			
NOTES							
LEGEND							
KEY PLAN							

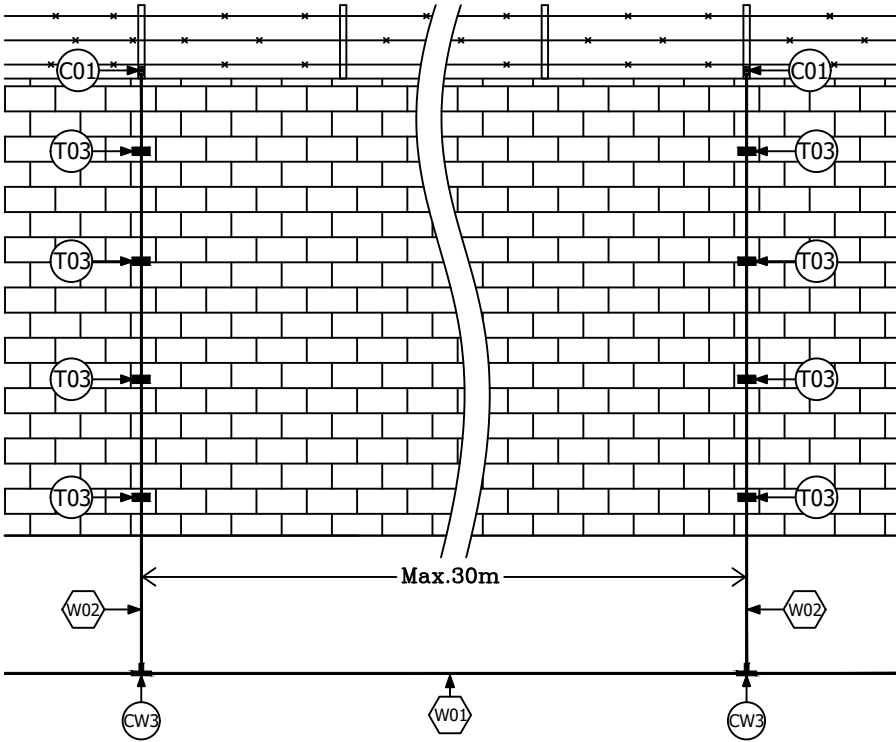

BARBED WIRES BELOW OVERHEAD 230KV LINES
(WEST SIDE OF SUBSTATION)

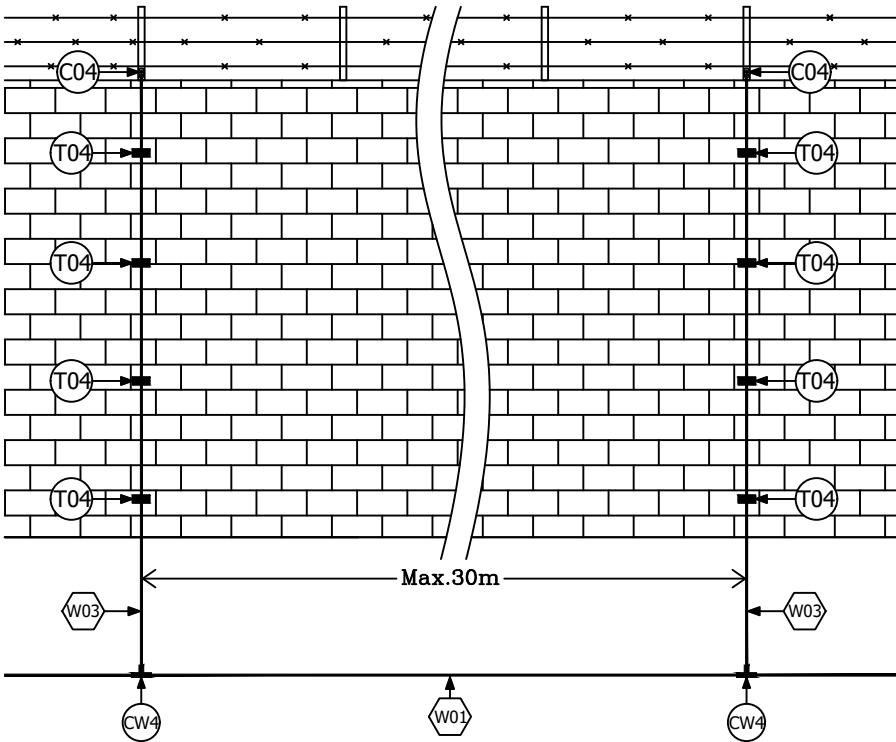

OTHER BARBED WIRES

USED JOINTS & ACCESSORIES

- 
One hole cable lug (C01)
- 
One hole cable lug (C04)
- 
WIRE CLIP (T03)
- 
WIRE CLIP (T04)

REFERENCE


REFERENCE. TITLE	REFERENCE. No.

NOTES

LEGEND

KEY PLAN

01	1404/11/30	IFR-ISSUE FOR REVIEW	H.S.	H.S.	EPC ENGINEERING MANAGER	EPC PROJECT MANAGER						
00	1404/10/28	IFR-ISSUE FOR REVIEW	H.S.	H.S.	EPC ENGINEERING MANAGER	EPC PROJECT MANAGER						
REV.	DATE	DESCRIPTION	DESIGN	DRAWN	CHECKED	APPROVED						
Client:			Consultant:									
												
			Contractor:		Sub Contractor:							
												
Project: RANFSANJAN 230/33KV SUBSTATION												
Title: EARTHING SYSTEM DETAILS BARBED WIRE EARTHING DETAILS												
DOC NO.:		28P2-B-3MG-DWG-SUS-460001-EL-055				REV.						
						A						
SCALE		SIZE		SHEET		FORMAT						
-		A3		25 OF 41								

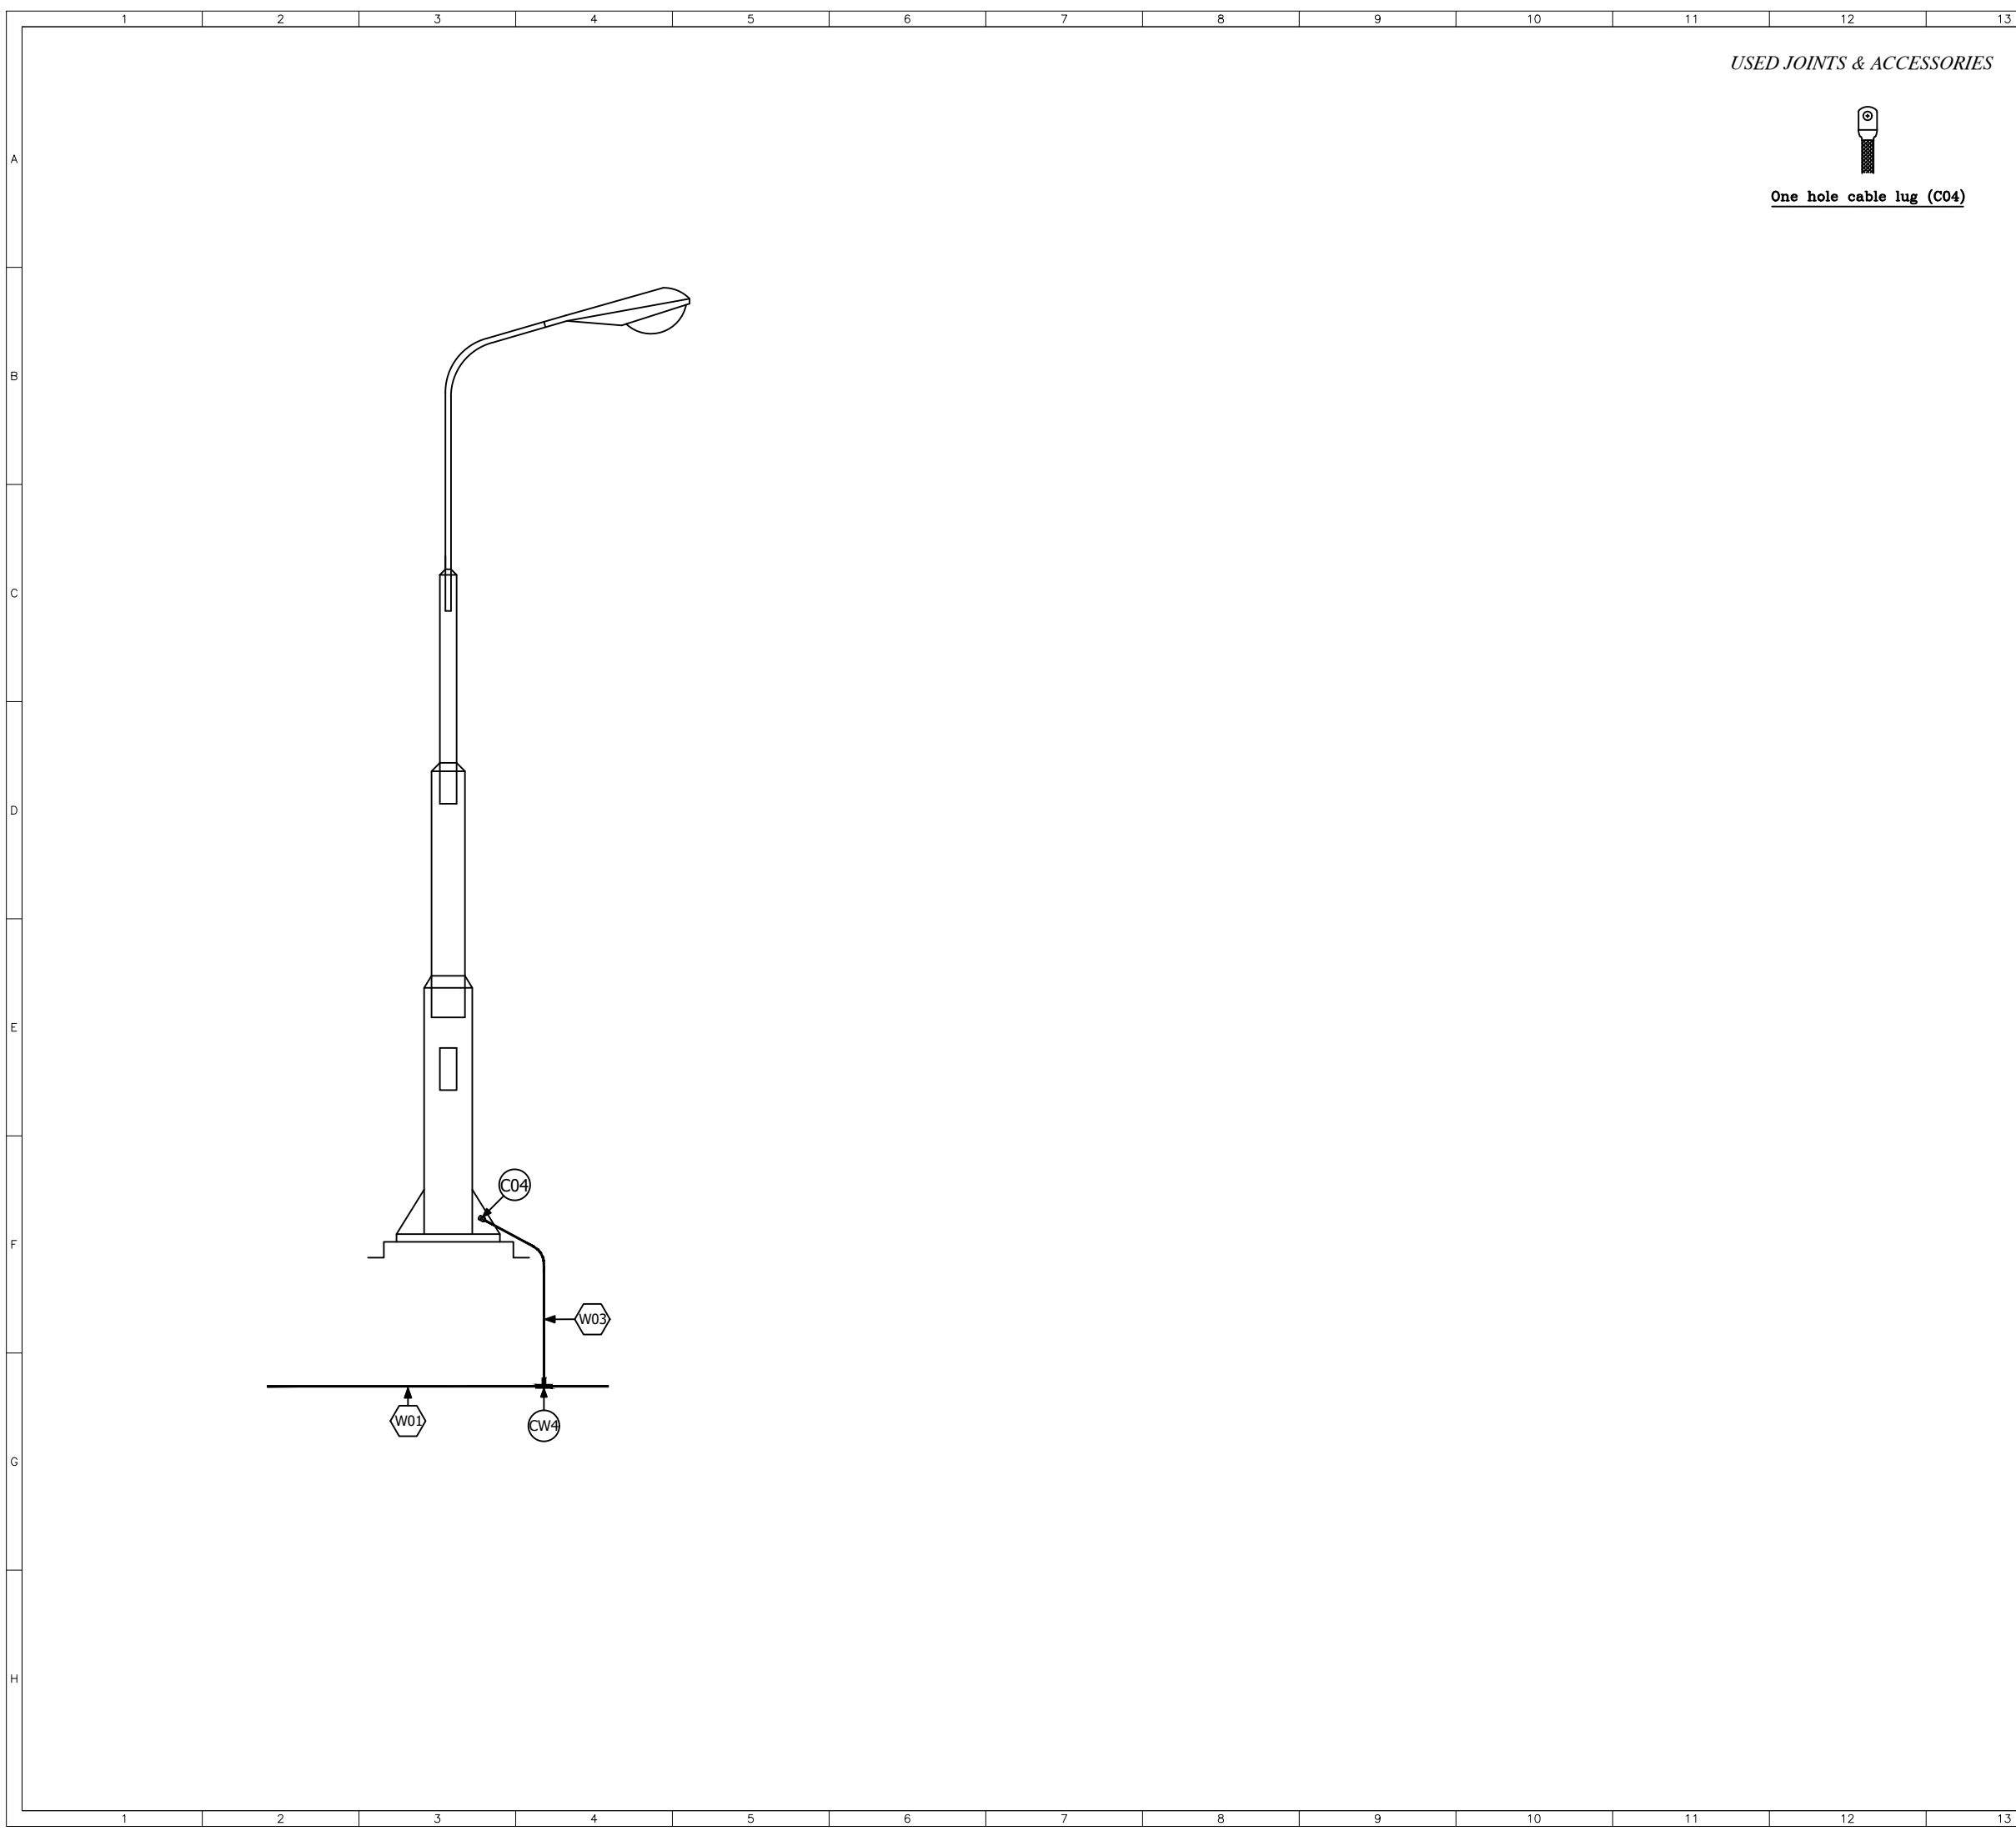

USED JOINTS & ACCESSORIES

One hole cable lug (C04)

REFERENCE

REFERENCE. TITLE	REFERENCE. No.

NOTES

LEGEND

KEY PLAN

01	1404/11/30	IFR-ISSUE FOR REVIEW	H.S.	H.S.	EPC ENGINEERING MANAGER	EPC PROJECT MANAGER
00	1404/10/28	IFR-ISSUE FOR REVIEW	H.S.	H.S.	EPC ENGINEERING MANAGER	EPC PROJECT MANAGER
REV.	DATE	DESCRIPTION	DESIGN	DRAWN	CHECKED	APPROVED

Client:



مشاور مهندسی ایران
Monenco Iran



Contractor:



MOHAM SHARGH CO.

Sub Contractor:


Project:

RANFSANJAN 230/33KV SUBSTATION


Title:

EARTHING SYSTEM DETAILS
LIGHTING POLE EARTHING DETAILS


DOC NO.:	28P2-B-3MG-DWG-SUS-460001-EL-055	REV.	
		A	
SCALE	SIZE	SHEET	FORMAT
—	A3	26 OF 41	

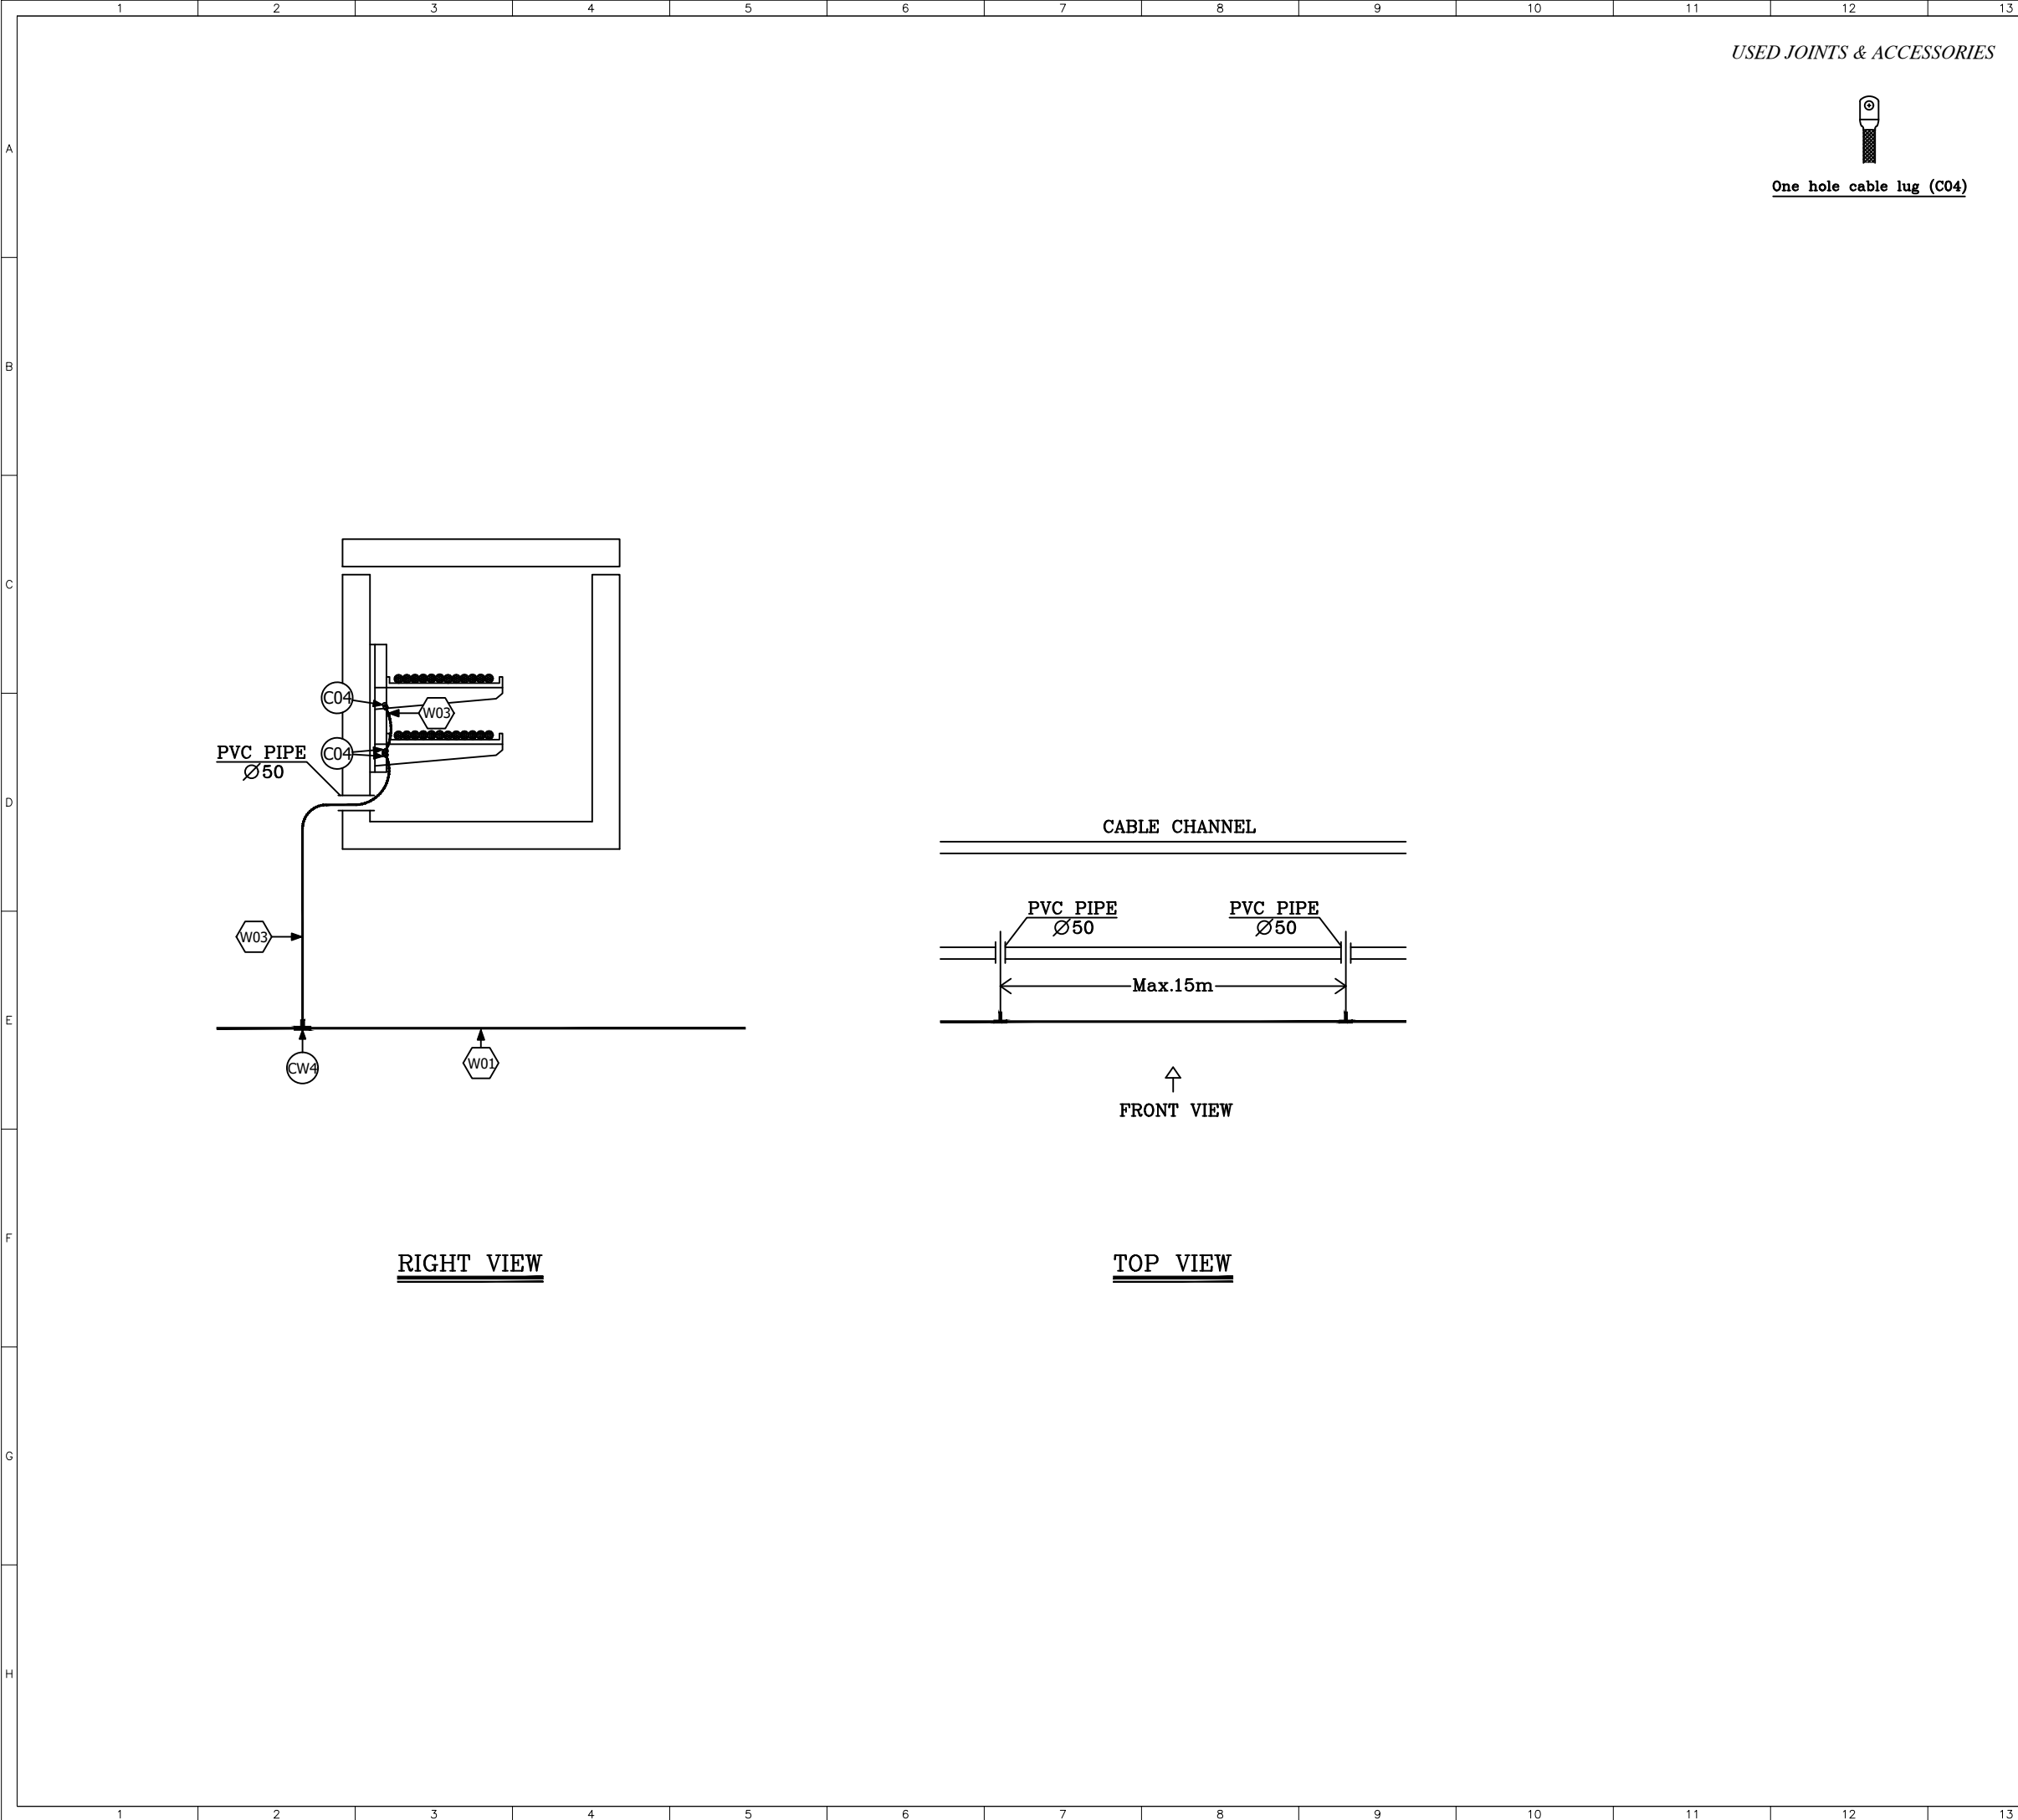


REFERENCE							
REFERENCE. TITLE				REFERENCE. No.			
NOTES							
LEGEND							
KEY PLAN							
01	1404/11/30	IFR-ISSUE FOR REVIEW	H.S.	H.S.	EPC ENGINEERING MANAGER	EPC PROJECT MANAGER	
00	1404/10/28	IFR-ISSUE FOR REVIEW	H.S.	H.S.	EPC ENGINEERING MANAGER	EPC PROJECT MANAGER	
REV.	DATE	DESCRIPTION	DESIGN	DRAWN	CHECKED	APPROVED	
Client:			Consultant:				
							
		Contractor:		Sub Contractor:			
							
Project:							
RANFSANJAN 230/33KV SUBSTATION							
Title:							
EARTHING SYSTEM DETAILS							
CABLE LADDER/TRAY EARTHING DETAILS							
DOC NO.:	28P2-B-3MG-DWG-SUS-460001-EL-055				REV.		
					A		
SCALE		SIZE		SHEET		FORMAT	
—		A3		27 OF 41			

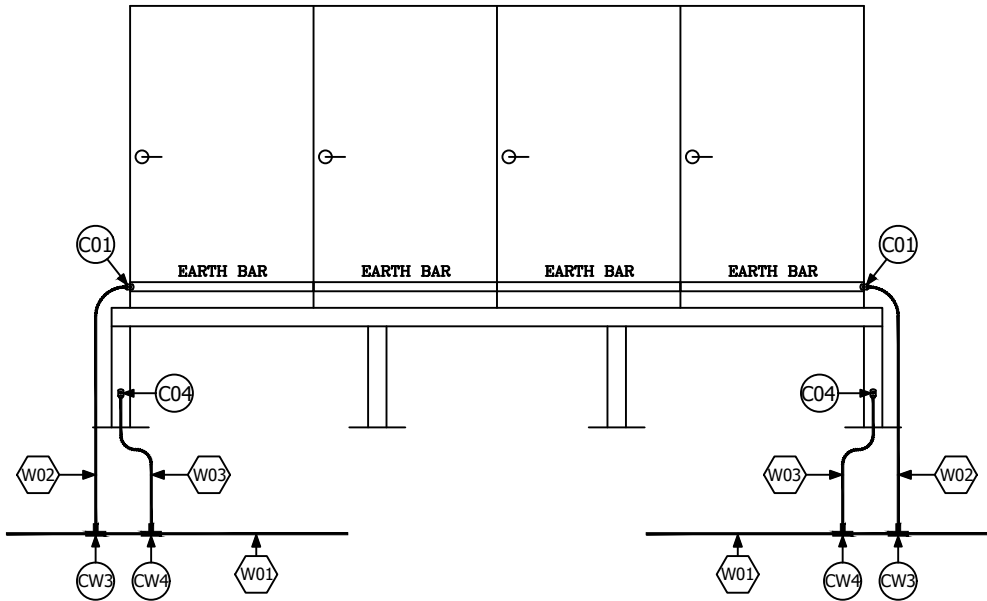


33KV PANELS

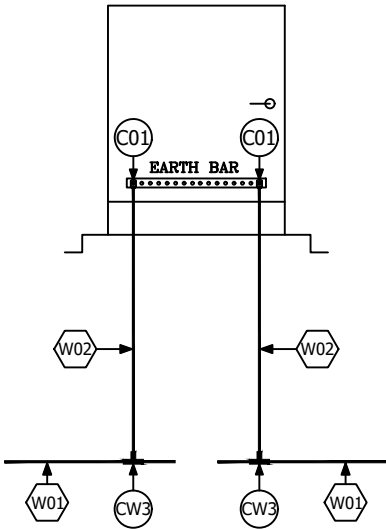


OT+AC PANEL

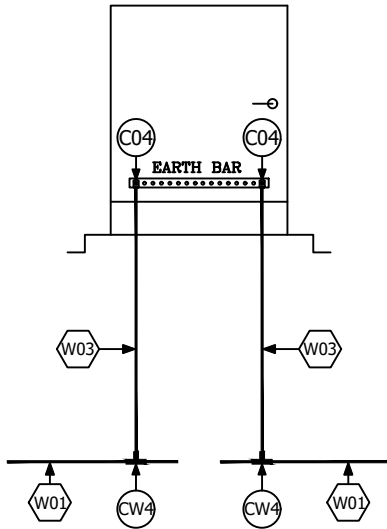


MARSHALING BOX

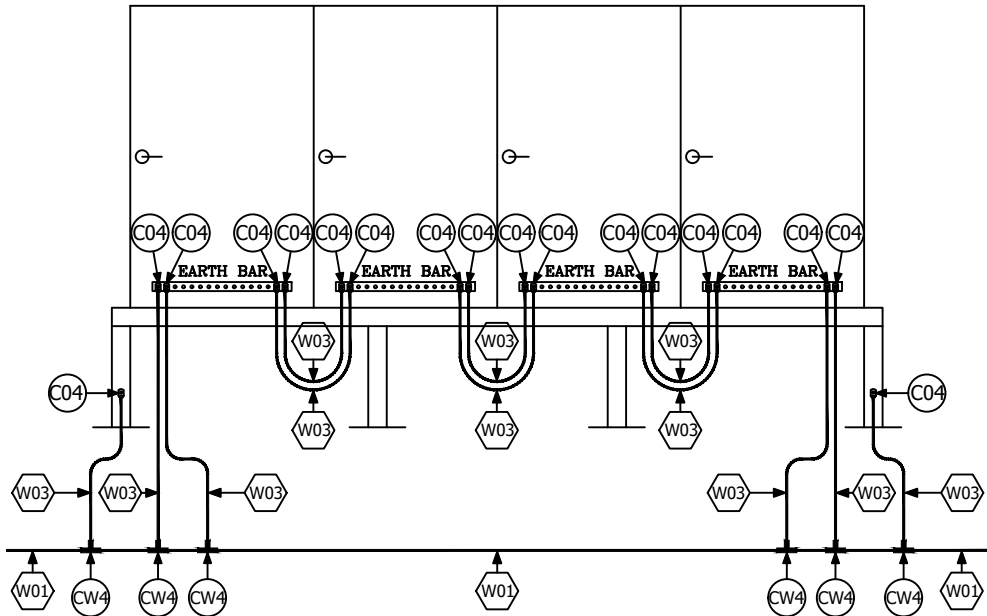

CONTROL, PROTECTION, AC & DC PANELS

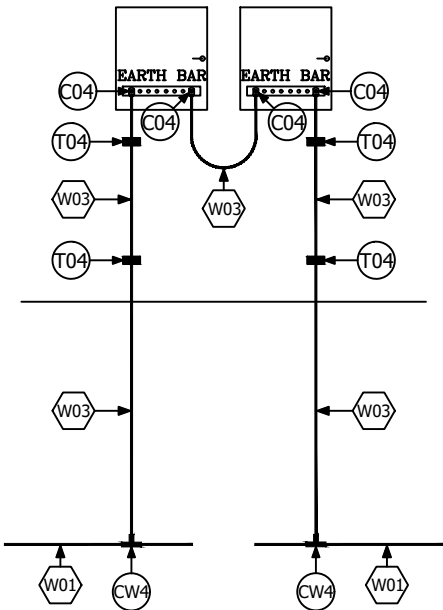


INDOOR DISTRIBUTION PANEL

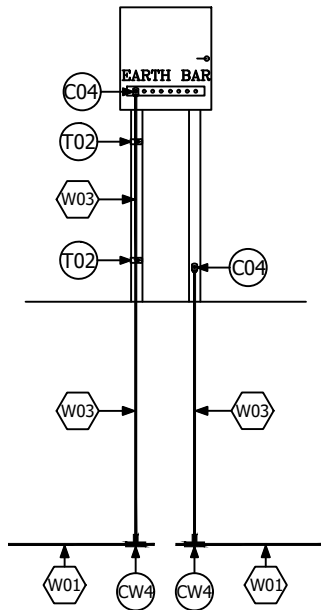


OUTDOOR DISTRIBUTION PANEL


USED JOINTS & ACCESSORIES

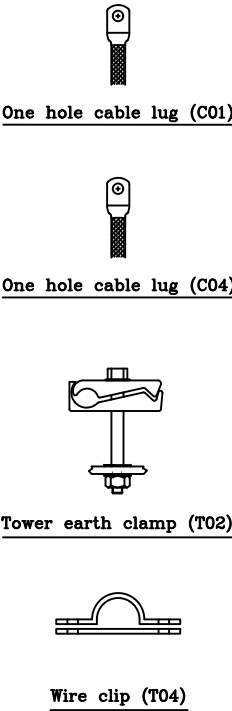

REFERENCE							
REFERENCE. TITLE				REFERENCE. No.			
NOTES							
LEGEND							
KEY PLAN							
</							

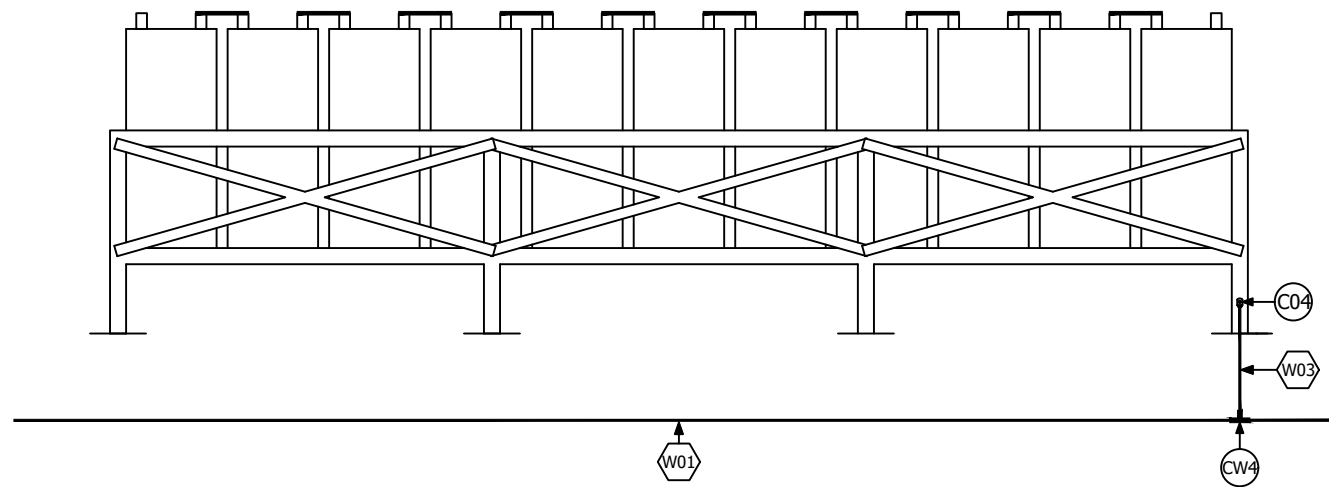


REAR VIEW

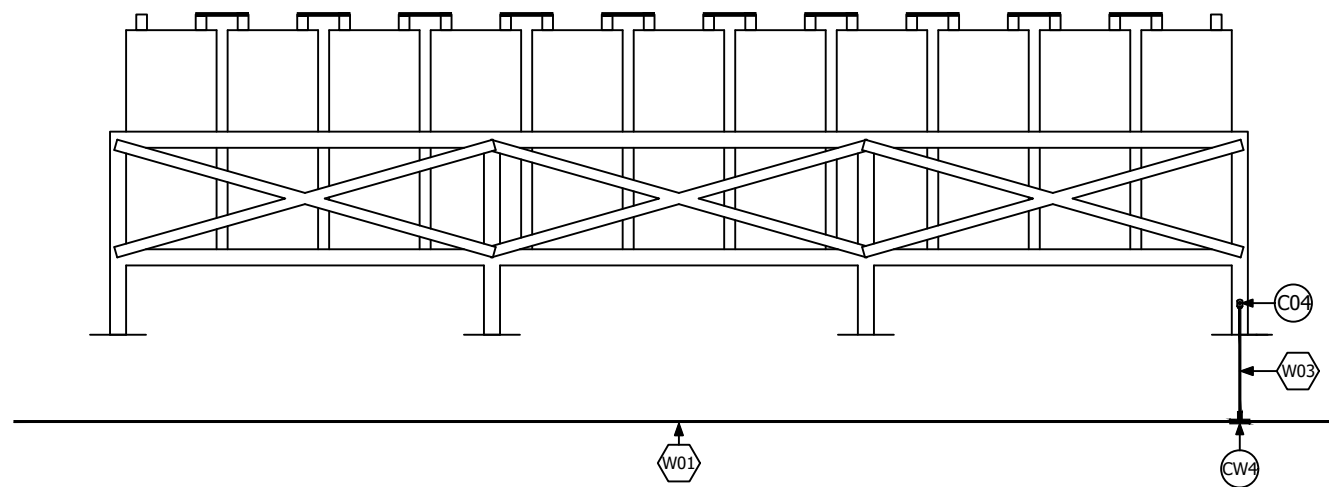


FRONT VIEW

USED JOINTS & ACCESSORIES


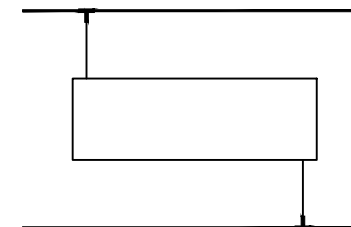


TOP VIEW


REFERENCE							
REFERENCE. TITLE				REFERENCE. No.			
NOTES							
LEGEND							
KEY PLAN							
01	1404/11/30	IFR-ISSUE FOR REVIEW	H.S.	H.S.	EPC ENGINEERING MANAGER	EPC PROJECT MANAGER	
00	1404/10/28	IFR-ISSUE FOR REVIEW	H.S.	H.S.	EPC ENGINEERING MANAGER	EPC PROJECT MANAGER	
REV.	DATE	DESCRIPTION	DESIGN	DRAWN	CHECKED	APPROVED	
Client:			Consultant:				
 NICICO			 موندنکو ایران Monenco Iran				
			Contractor:			Sub Contractor:	
			 MOHAM SHARGH CO.				
Project: RANFSANJAN 230/33KV SUBSTATION							
Title: EARTHING SYSTEM DETAILS BATTERY SUPPORT EARTHING DETAILS							
DOC NO.:		28P2-B-3MG-DWG-SUS-460001-EL-055				REV.	
						A	
SCALE		SIZE		SHEET		FORMAT	
—		A3		29 OF 41			

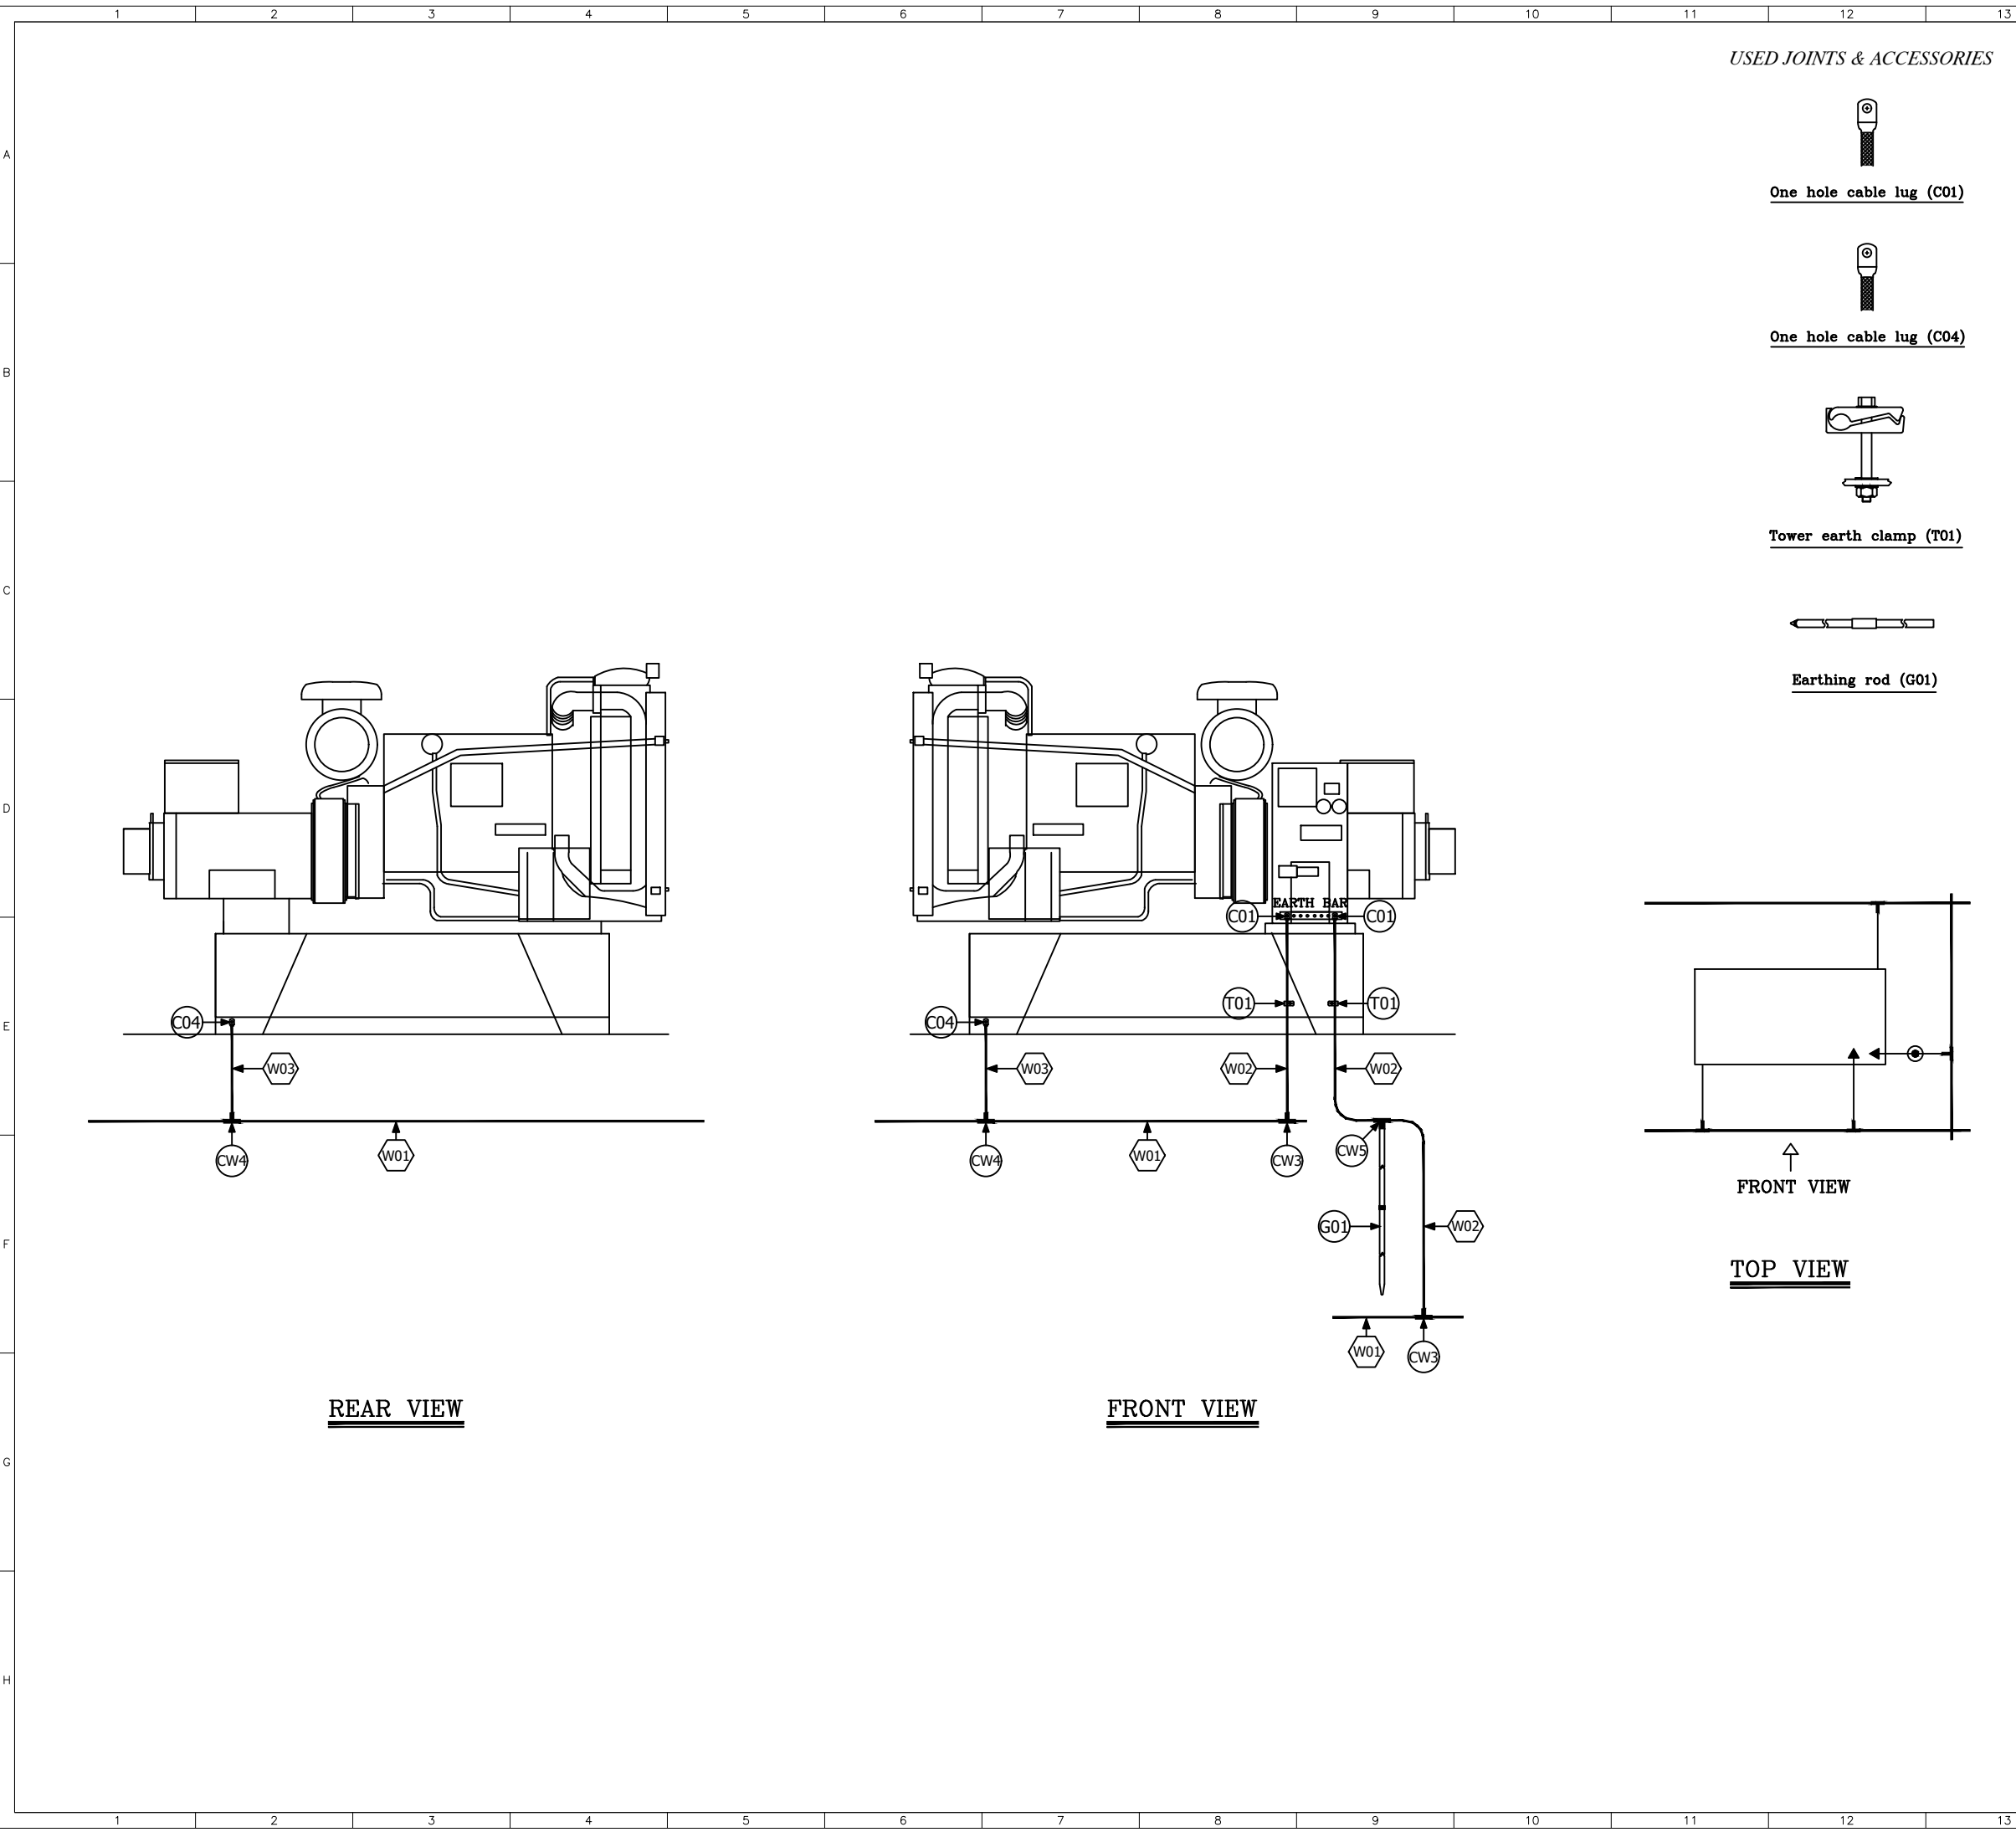


REFERENCE							
REFERENCE. TITLE				REFERENCE. No.			
NOTES							
LEGEND							
KEY PLAN							

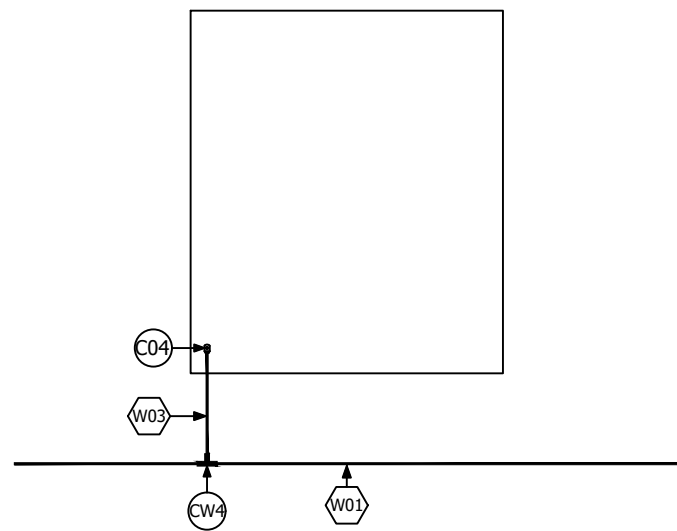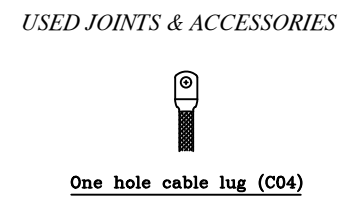

LEFT VIEW

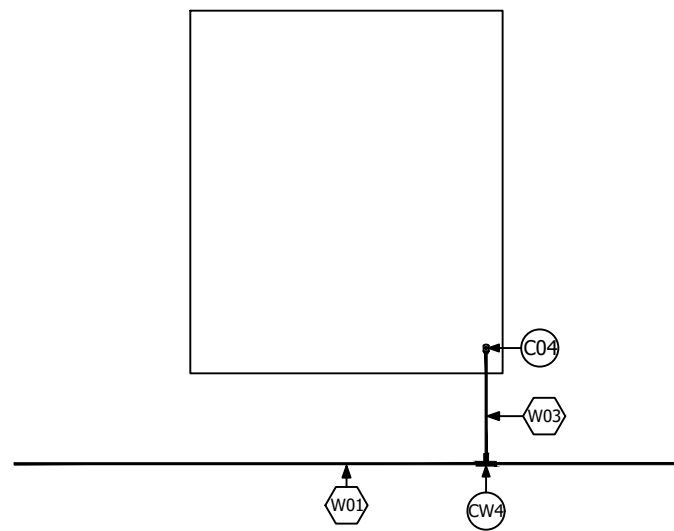


FRONT VIEW

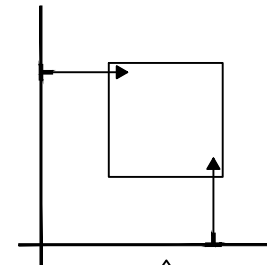


FRONT VIEW

TOP VIEW


REFERENCE							
REFERENCE. TITLE				REFERENCE. No.			
NOTES							
LEGEND							
KEY PLAN							
01	1404/11/30	IFR-ISSUE FOR REVIEW	H.S.	H.S.	EPC ENGINEERING MANAGER	EPC PROJECT MANAGER	
00	1404/10/28	IFR-ISSUE FOR REVIEW	H.S.	H.S.	EPC ENGINEERING MANAGER	EPC PROJECT MANAGER	
REV.	DATE	DESCRIPTION	DESIGN	DRAWN	CHECKED	APPROVED	
Client:			Consultant:				
 NICICO			 موانکو ایران Monenco Iran				
			Contractor:  MOHAM SHARGH CO.			Sub Contractor:	
Project: RANFSANJAN 230/33KV SUBSTATION							
Title: EARTHING SYSTEM DETAILS MAIN DIESEL TANK EARTHING DETAILS							
DOC NO.:		28P2-B-3MG-DWG-SUS-460001-EL-055				REV. A	
SCALE		SIZE	SHEET			FORMAT	
—		A3	31 OF 41				

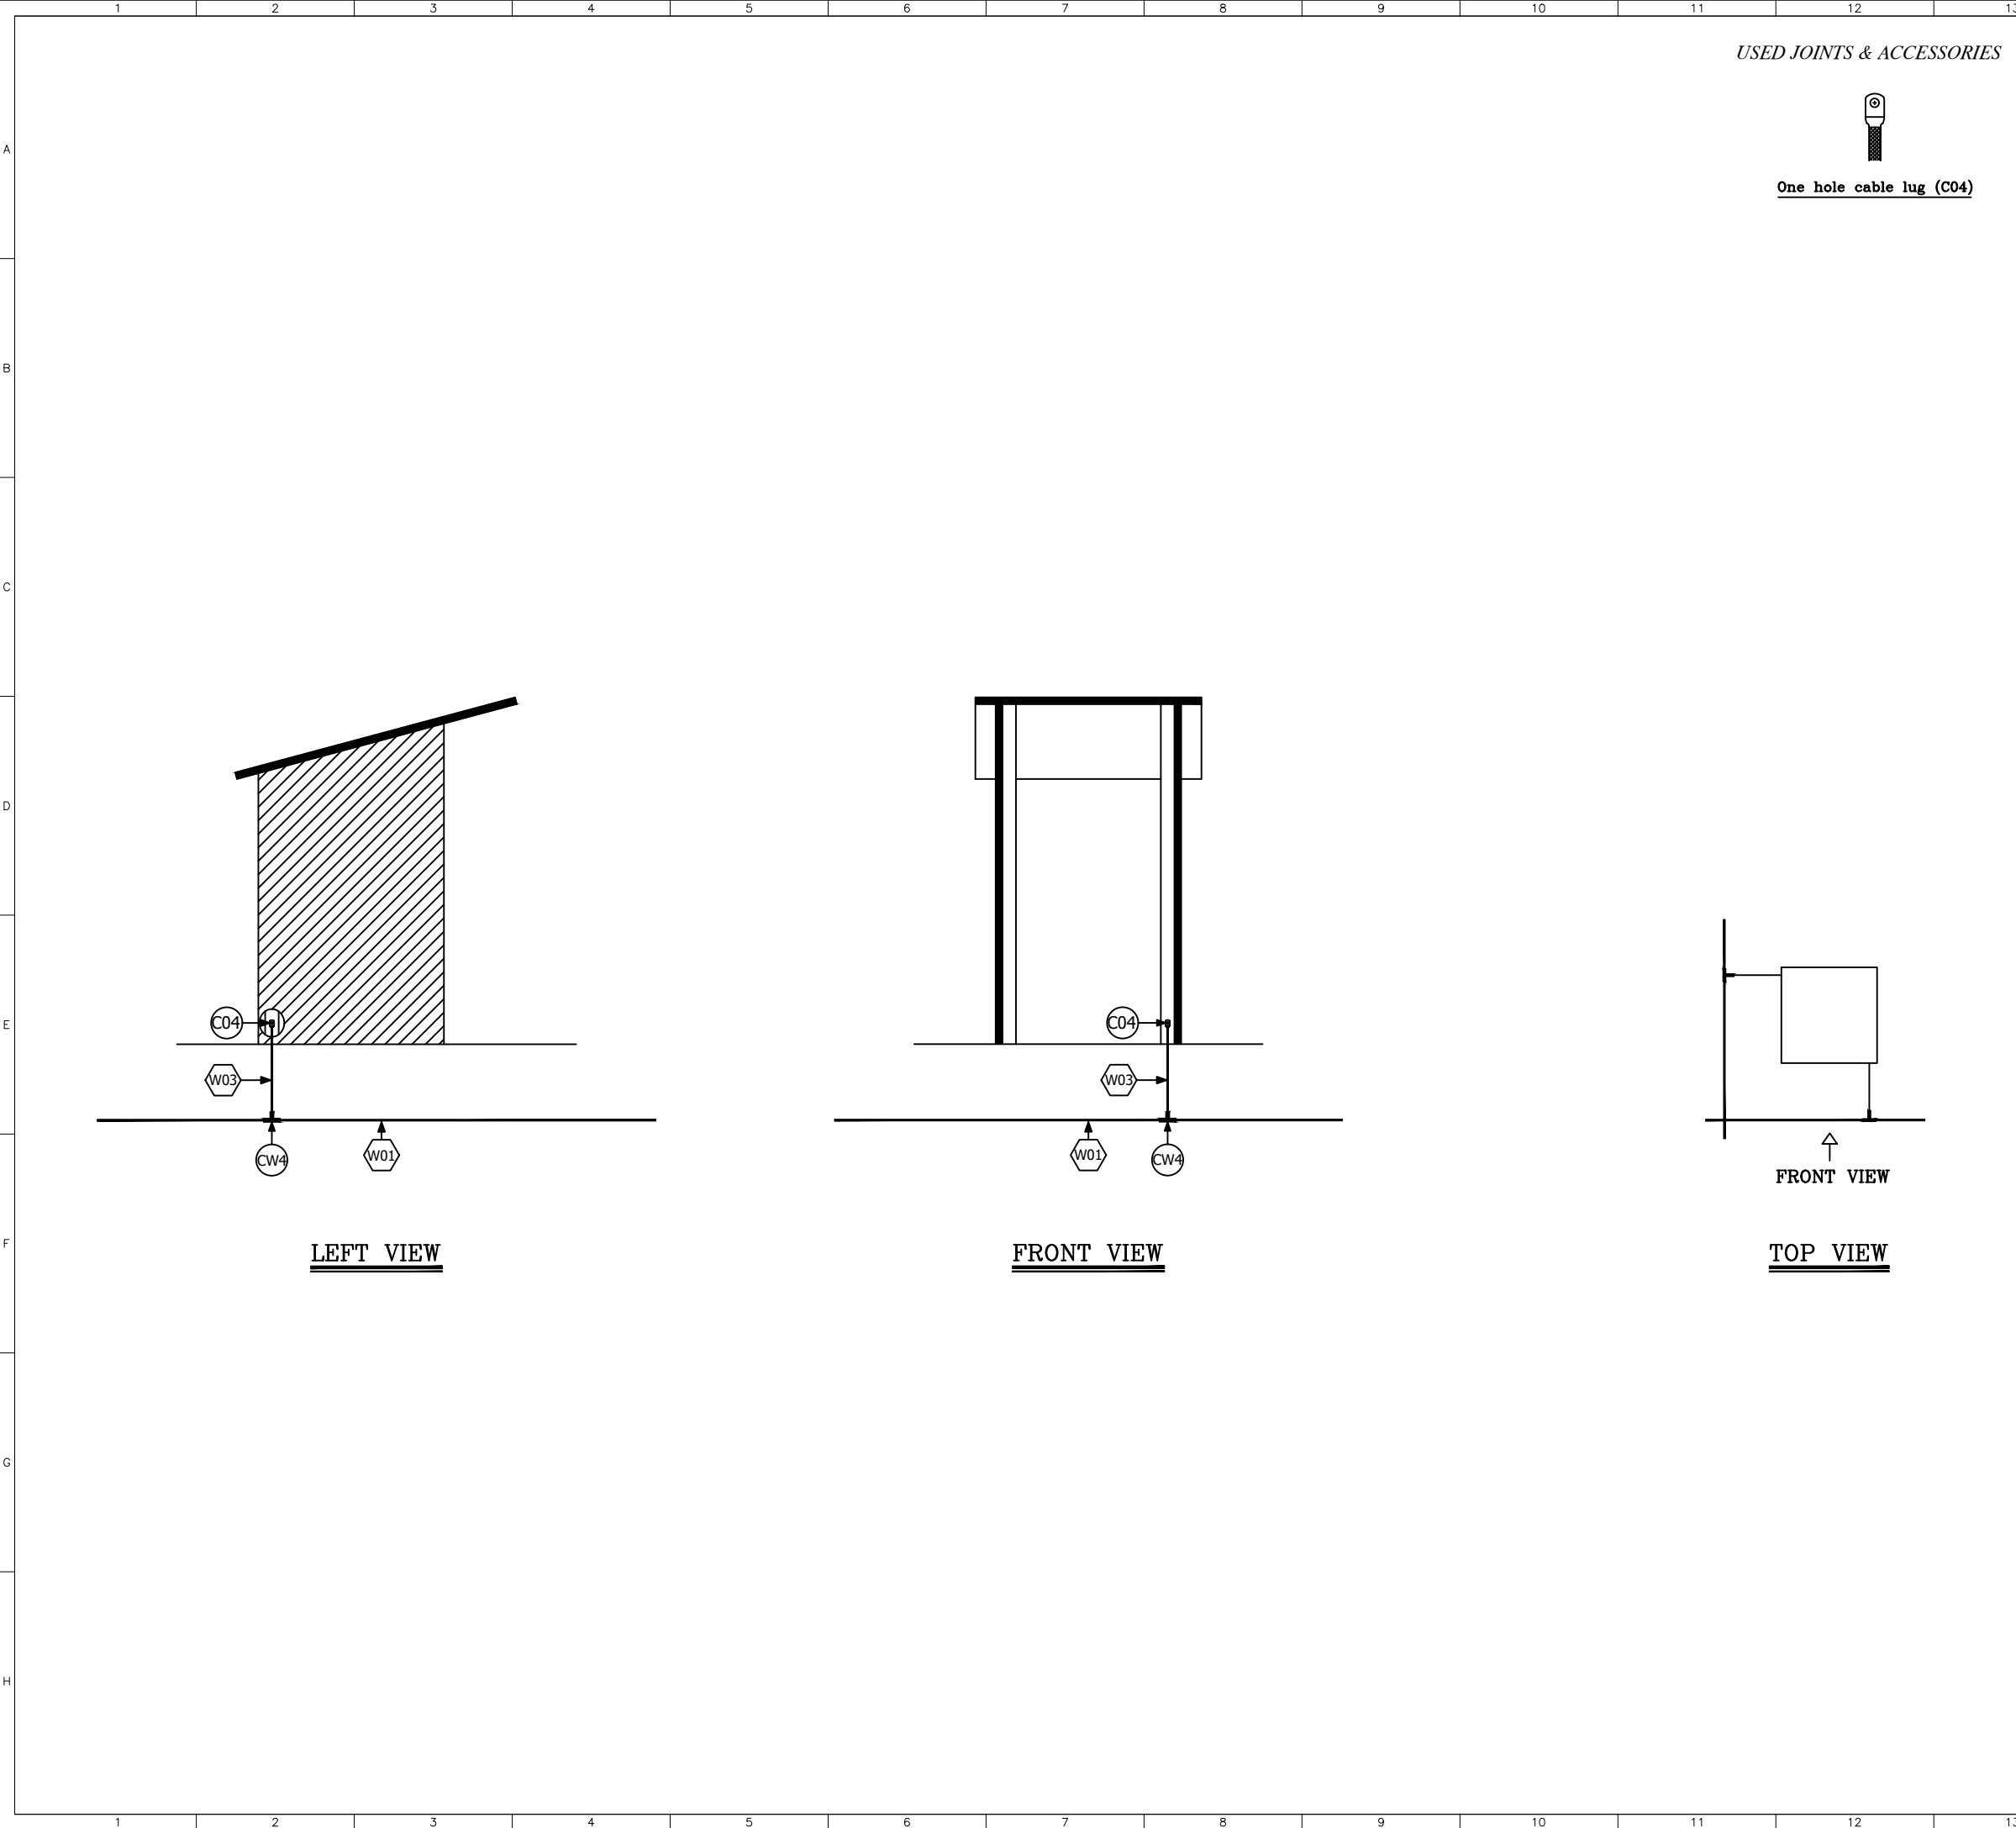

REFERENCE							
REFERENCE. TITLE				REFERENCE. No.			
NOTES							
LEGEND							
KEY PLAN							

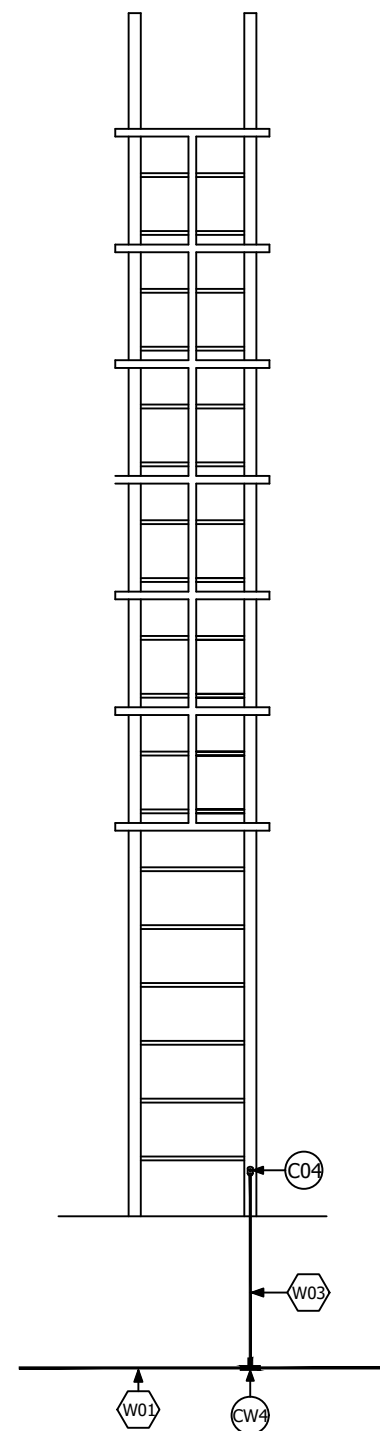

METAL LADDER

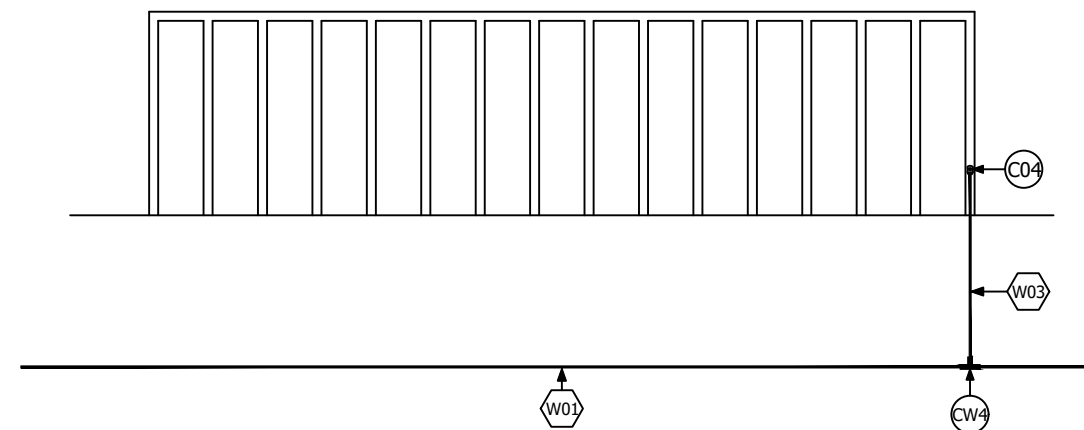

METAL HANDRAIL

USED JOINTS & ACCESSORIES



One hole cable lug (C04)

REFERENCE

REFERENCE. TITLE	REFERENCE. No.

NOTES


LEGEND


KEY PLAN

--	--


01	1404/11/30	IFR-ISSUE FOR REVIEW	H.S.	H.S.	EPG ENGINEERING MANAGER	EPG PROJECT MANAGER
00	1404/10/28	IFR-ISSUE FOR REVIEW	H.S.	H.S.	EPG ENGINEERING MANAGER	EPG PROJECT MANAGER
REV.	DATE	DESCRIPTION	DESIGN	DRAWN	CHECKED	APPROVED

Contractor:  مoham SHARGH CO.	Sub Contractor:


Project:	RANFSANJAN 230/33KV SUBSTATION
----------	---------------------------------------

Title: **EARTHING SYSTEM DETAILS**
METAL LADDER & HANDRAIL EARTHING DETAILS

<i>DOC NO.:</i>	28P2-B-3MG-DWG-SUS-460001-EL-055			<i>REV.</i>
				A
<i>SCALE</i>	<i>SIZE</i>	<i>SHEET</i>	<i>FORMAT</i>	
—	A3	34 OF 41		

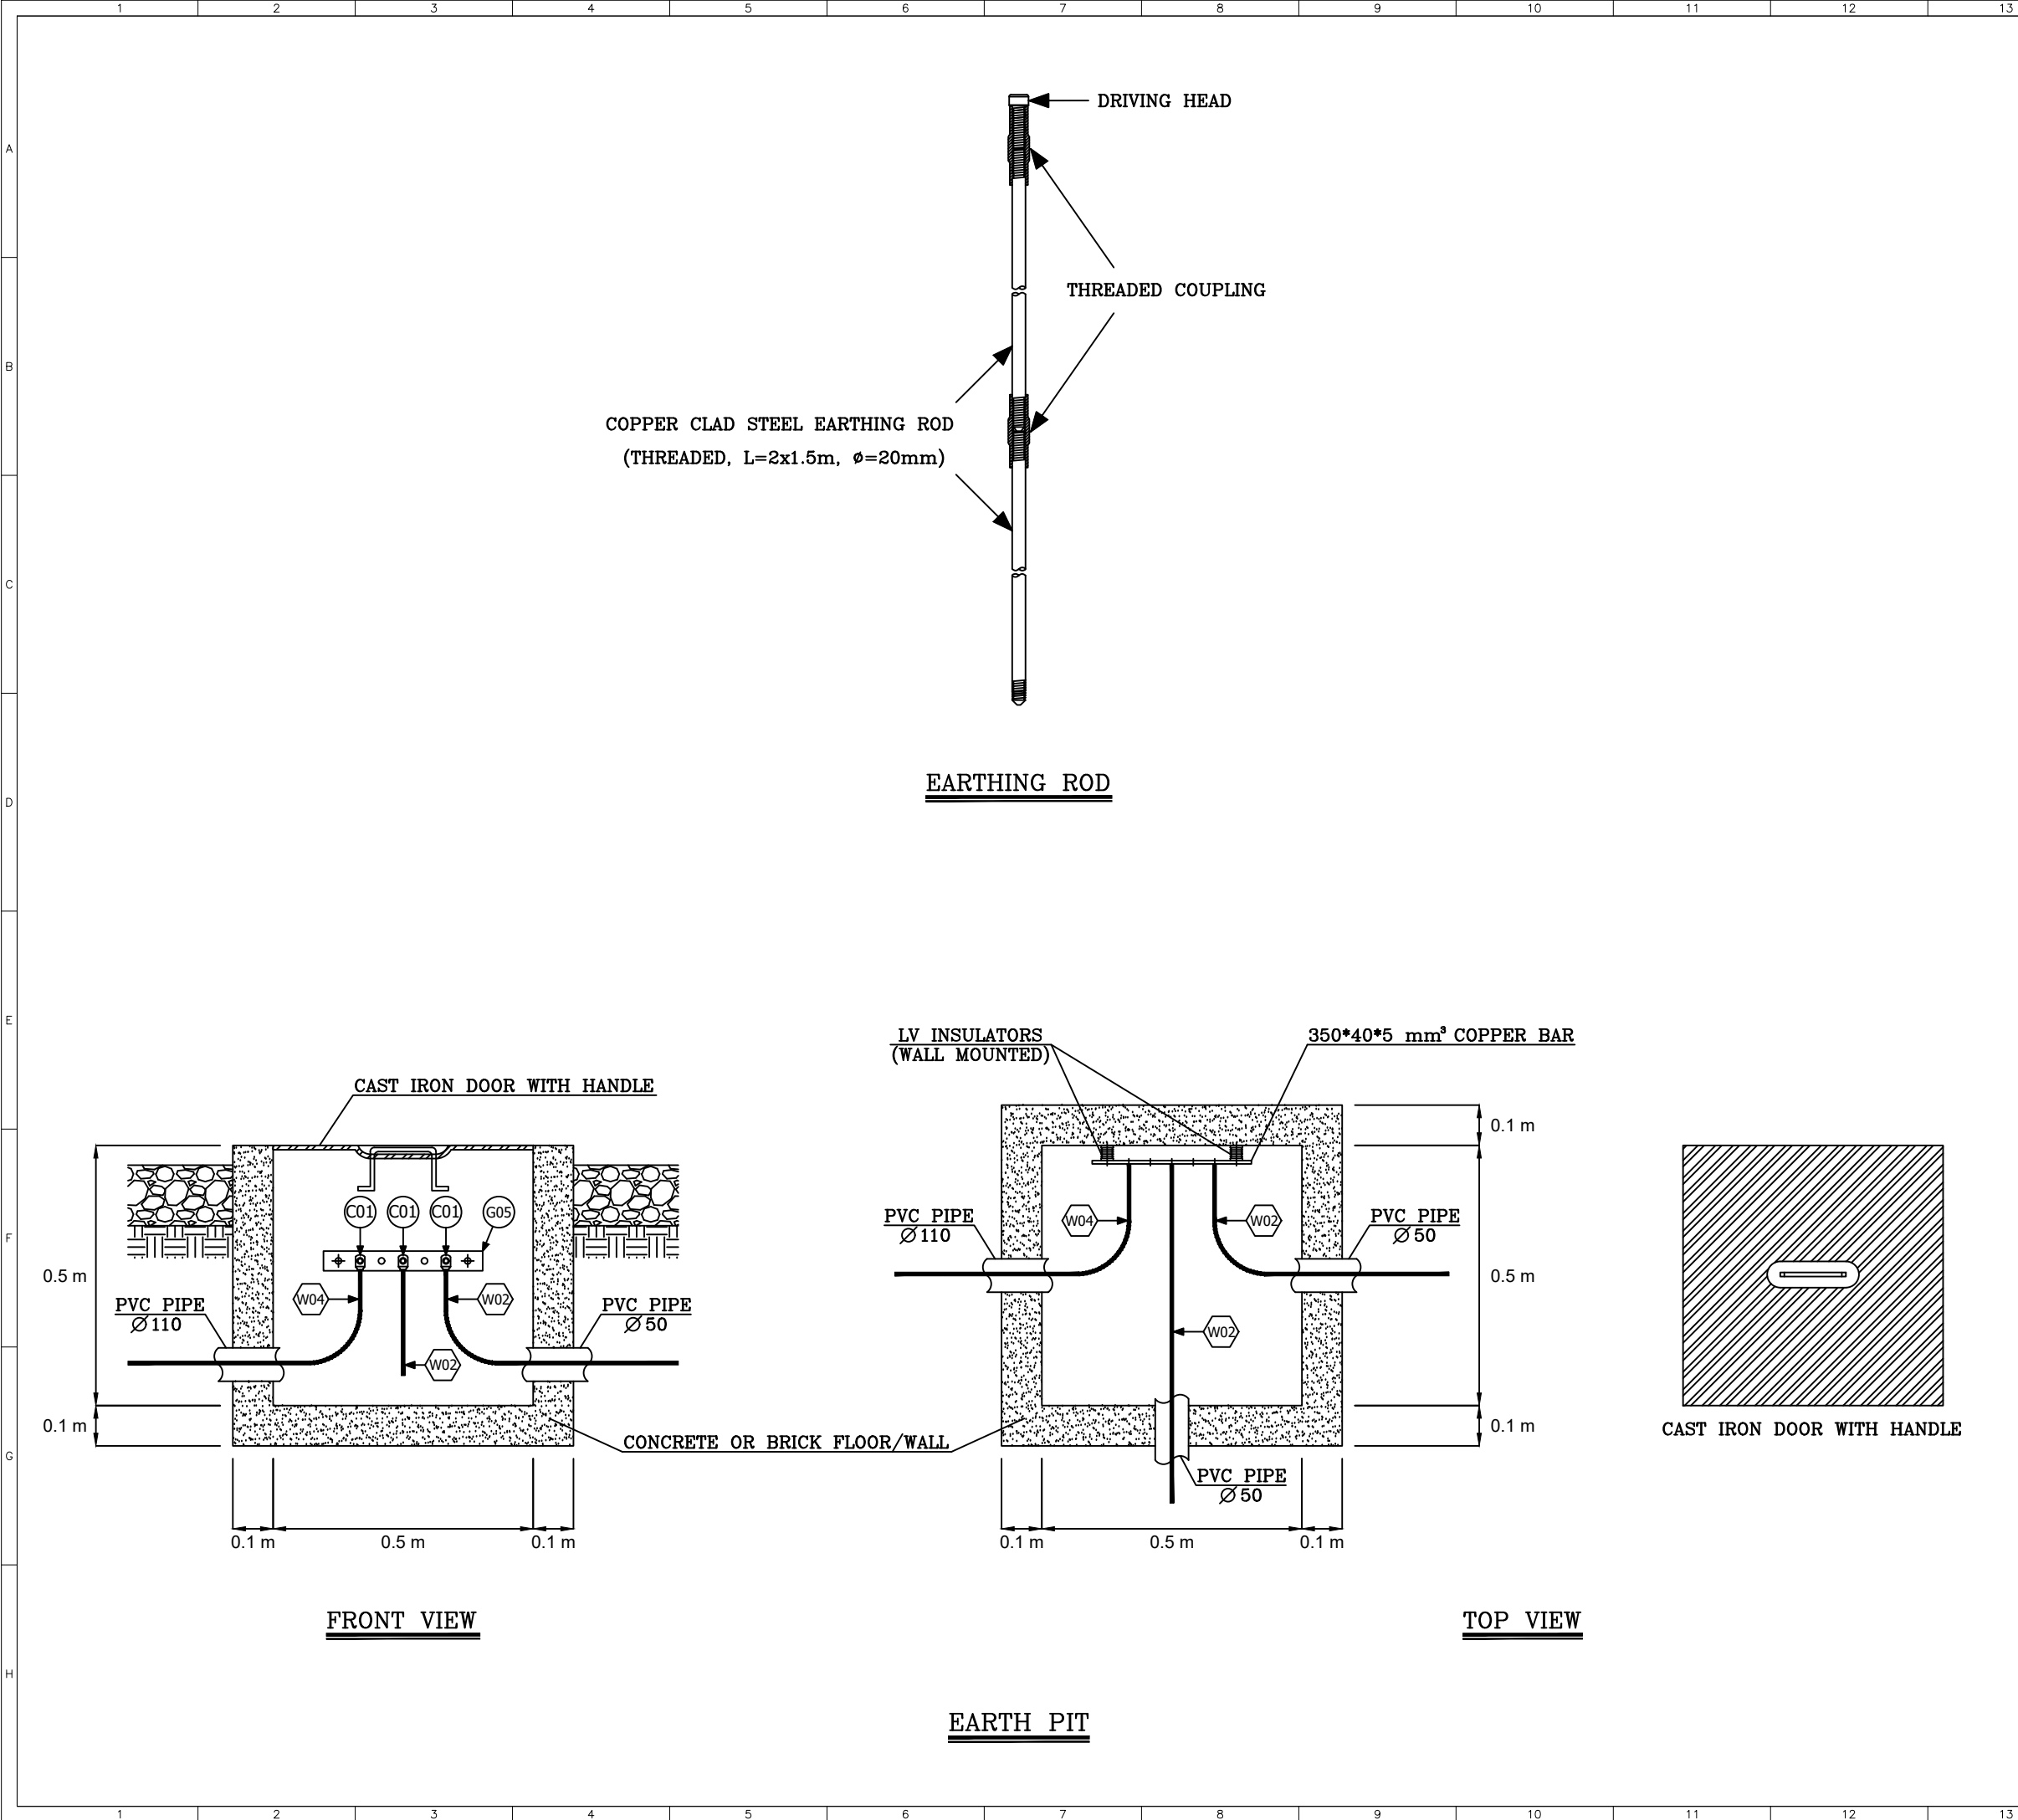

REFERENCE							
REFERENCE. TITLE				REFERENCE. No.			
NOTES							

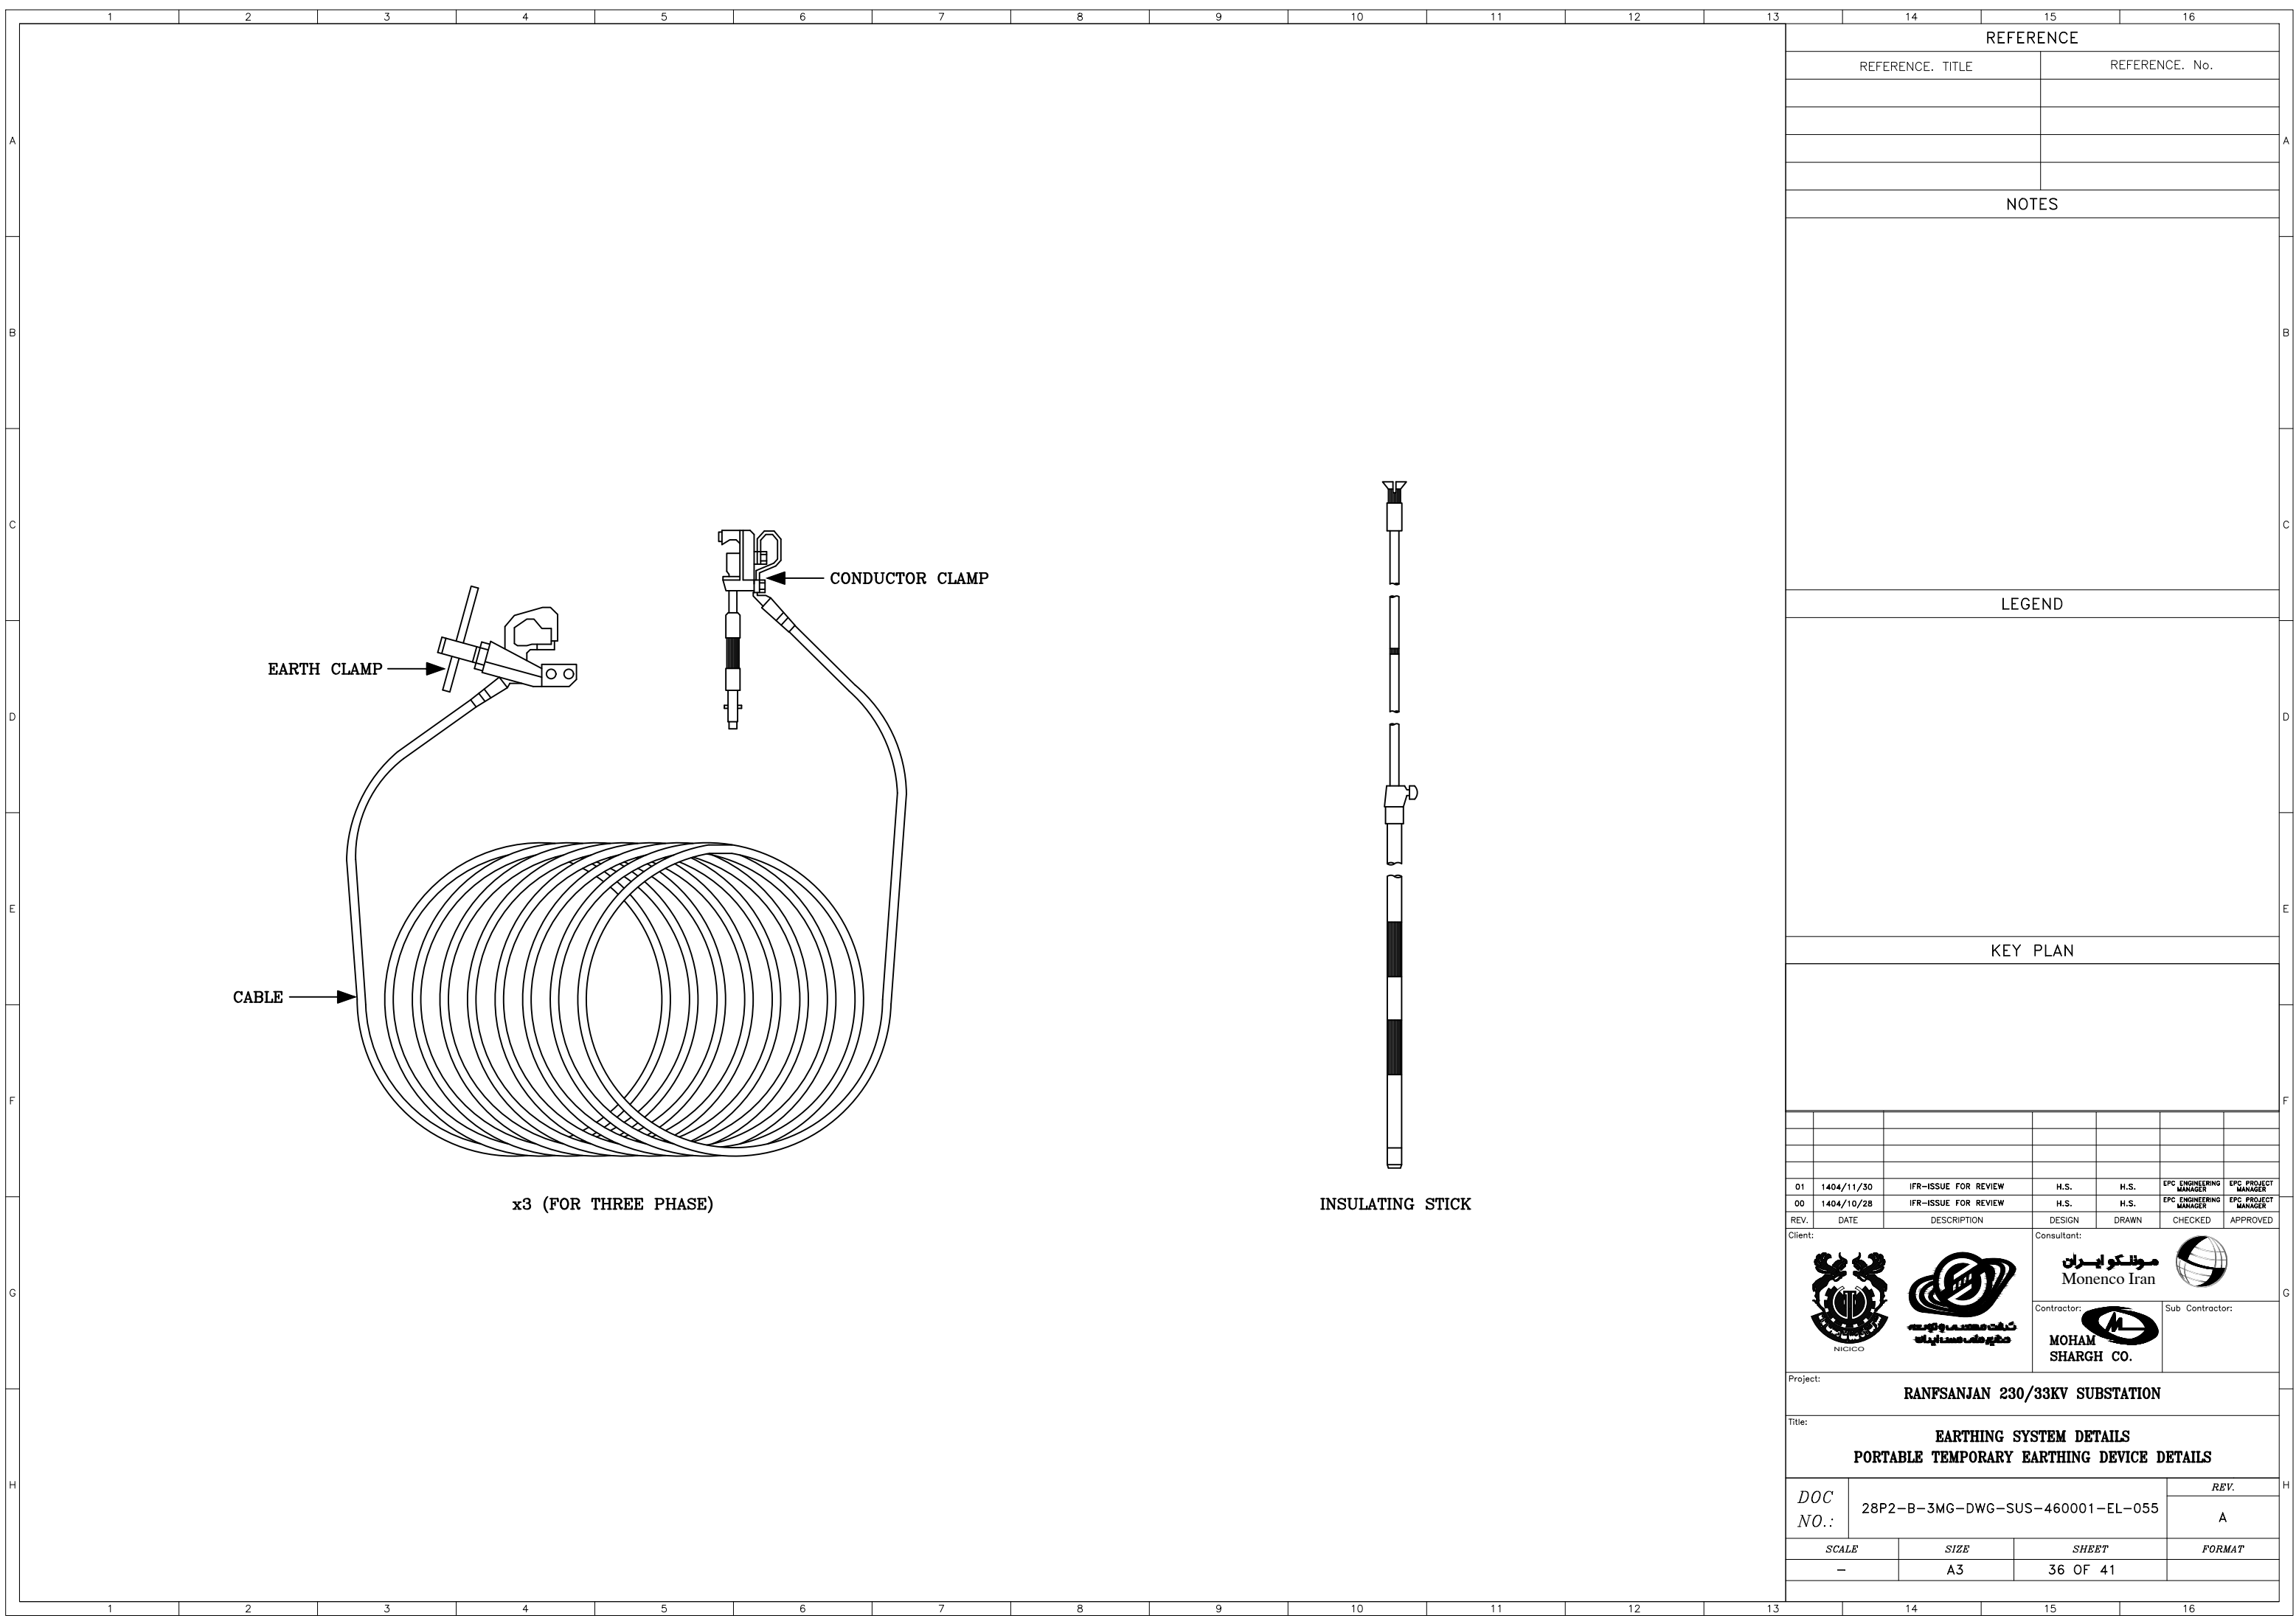

REFERENCE

REFERENCE. TITLE	REFERENCE. No.

NOTES

LEGEND

KEY PLAN

01	1404/11/30	IFR-ISSUE FOR REVIEW	H.S.	H.S.	EPC ENGINEERING MANAGER	EPC PROJECT MANAGER
00	1404/10/28	IFR-ISSUE FOR REVIEW	H.S.	H.S.	EPC ENGINEERING MANAGER	EPC PROJECT MANAGER
REV.	DATE	DESCRIPTION	DESIGN	DRAWN	CHECKED	APPROVED

Client:



موندکو ایران
Monenco Iran

Contractor:



MOHAM SHARGH CO.

Sub Contractor:

Project:

RANFSANJAN 230/33KV SUBSTATION

Title:

EARTHING SYSTEM DETAILS
PORTABLE TEMPORARY EARTHING DEVICE DETAILS

LEGEND	
	EARTH GRID EXOTHERMIC CROSS JOINT (120mm ² TO 120mm ²)
	EARTH GRID EXOTHERMIC TEE JOINT (120mm ² TO 120mm ²)
	RISER FROM EARTH GRID TO SUPPORTING STRUCTURE/EQUIPMENT EXOTHERMIC TEE JOINT (185 OR 35mm ² TO 120mm ²)
	EXOTHERMIC CONNECTION OF EARTHING ROD TO EARTH GRID
	EXOTHERMIC CONNECTION OF EARTHING ROD TO RISER
	EARTHING ROD, COPPER CLAD STEEL (20mm DIAMETER, 3m LENGTH)
-----	GRID CONDUCTOR (COPPER, 120mm ²)
————	RISER CONDUCTOR (COPPER, 185 OR 35mm ²)
- · - · -	HORIZONTAL EQUIPOTENTIAL BONDING REBAR (STEEL, TYPE AI, MINIMUM DIAMETER: 10mm)
	WELDED CONNECTION BETWEEN 2 HORIZONTAL EQUIPOTENTIAL BONDING REBARS
- ⊗ -	WELDED CONNECTION BETWEEN HORIZONTAL EQUIPOTENTIAL BONDING REBAR & VERTICAL REBAR OR BUILDING STRUCTURE COLUMN




 NICICO	 کتابت و خدمات مهندسی مکتوب ملک مساندیان	مؤنکو ایران Monenco Iran	
		Contractor:  MOHAM SHARGH CO.	Sub Contractor

Project: **RANFSANJAN 230/33KV SUBSTATION**


Title: **EARTHING SYSTEM DETAILS
SCHEMATIC EQUI-POTENTIAL BONDING PLANS**

DOC No.:	28P2-B-3MG-DWG-SUS-460001-EL-055
-------------	----------------------------------

<i>SCALE</i>	<i>SIZE</i>	<i>SHEET</i>
—	A3	39 OF 41

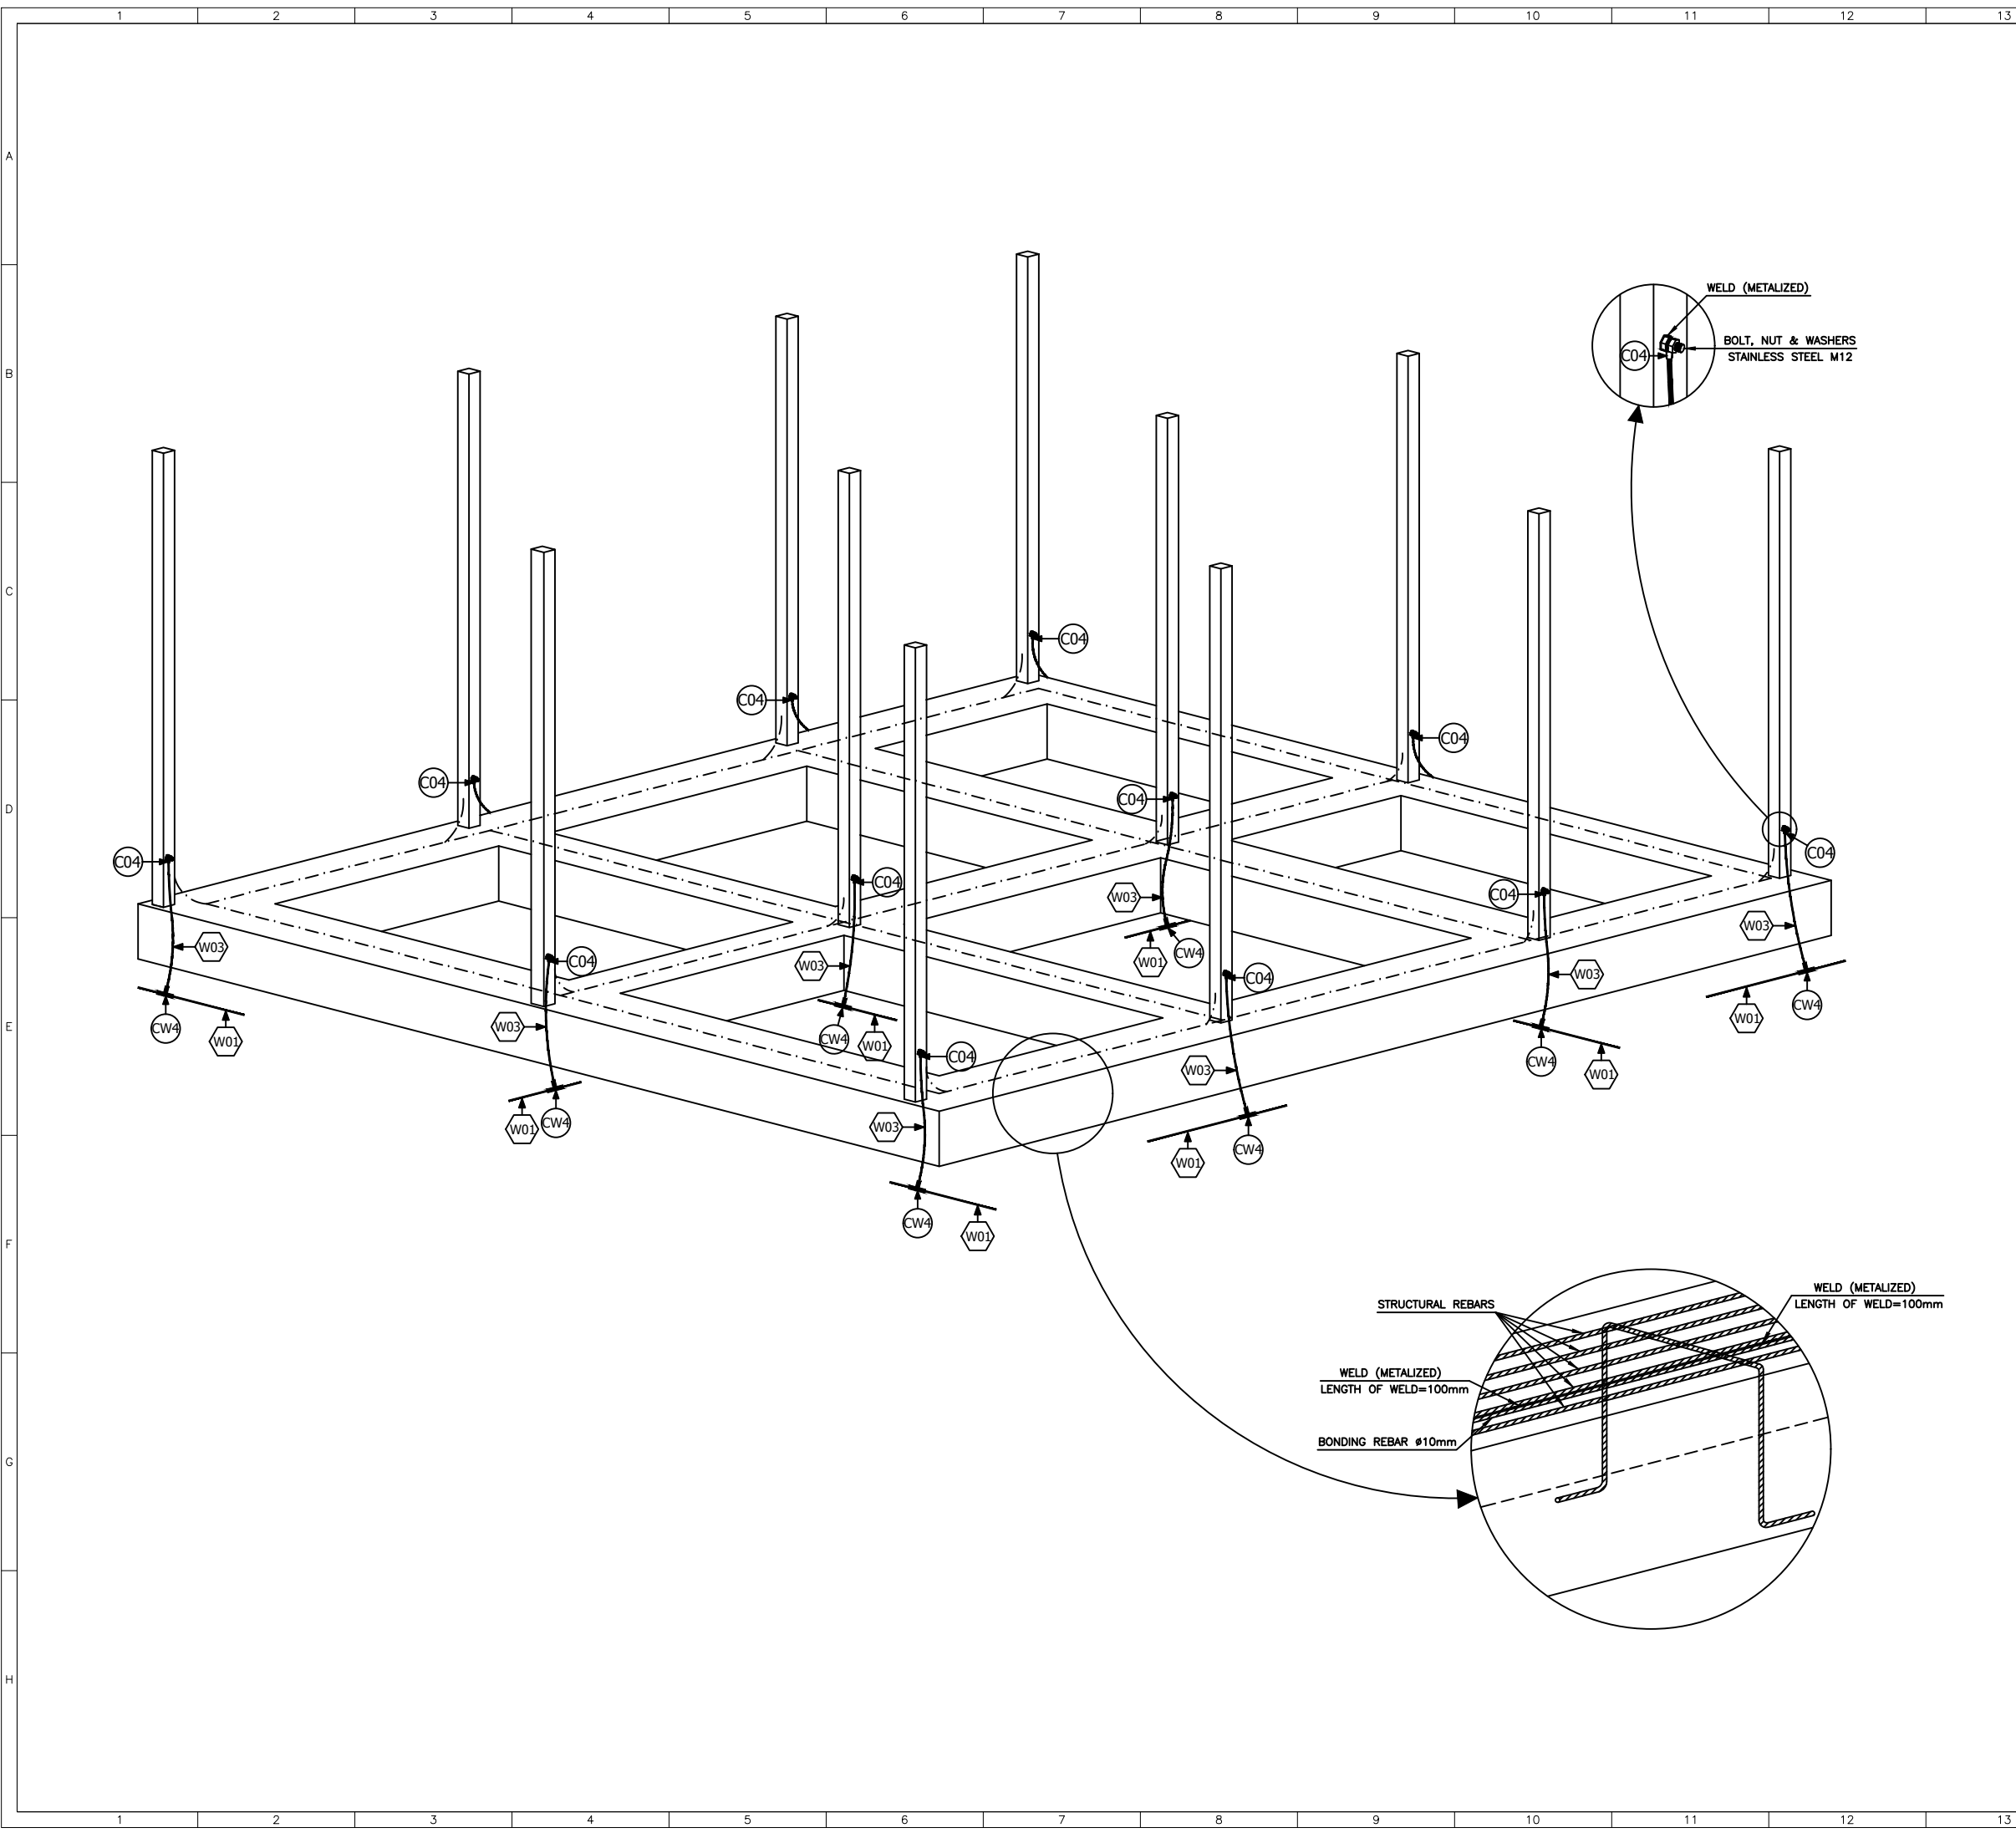

REFERENCE							
REFERENCE. TITLE				REFERENCE. No.			
NOTES							
LEGEND							
KEY PLAN							

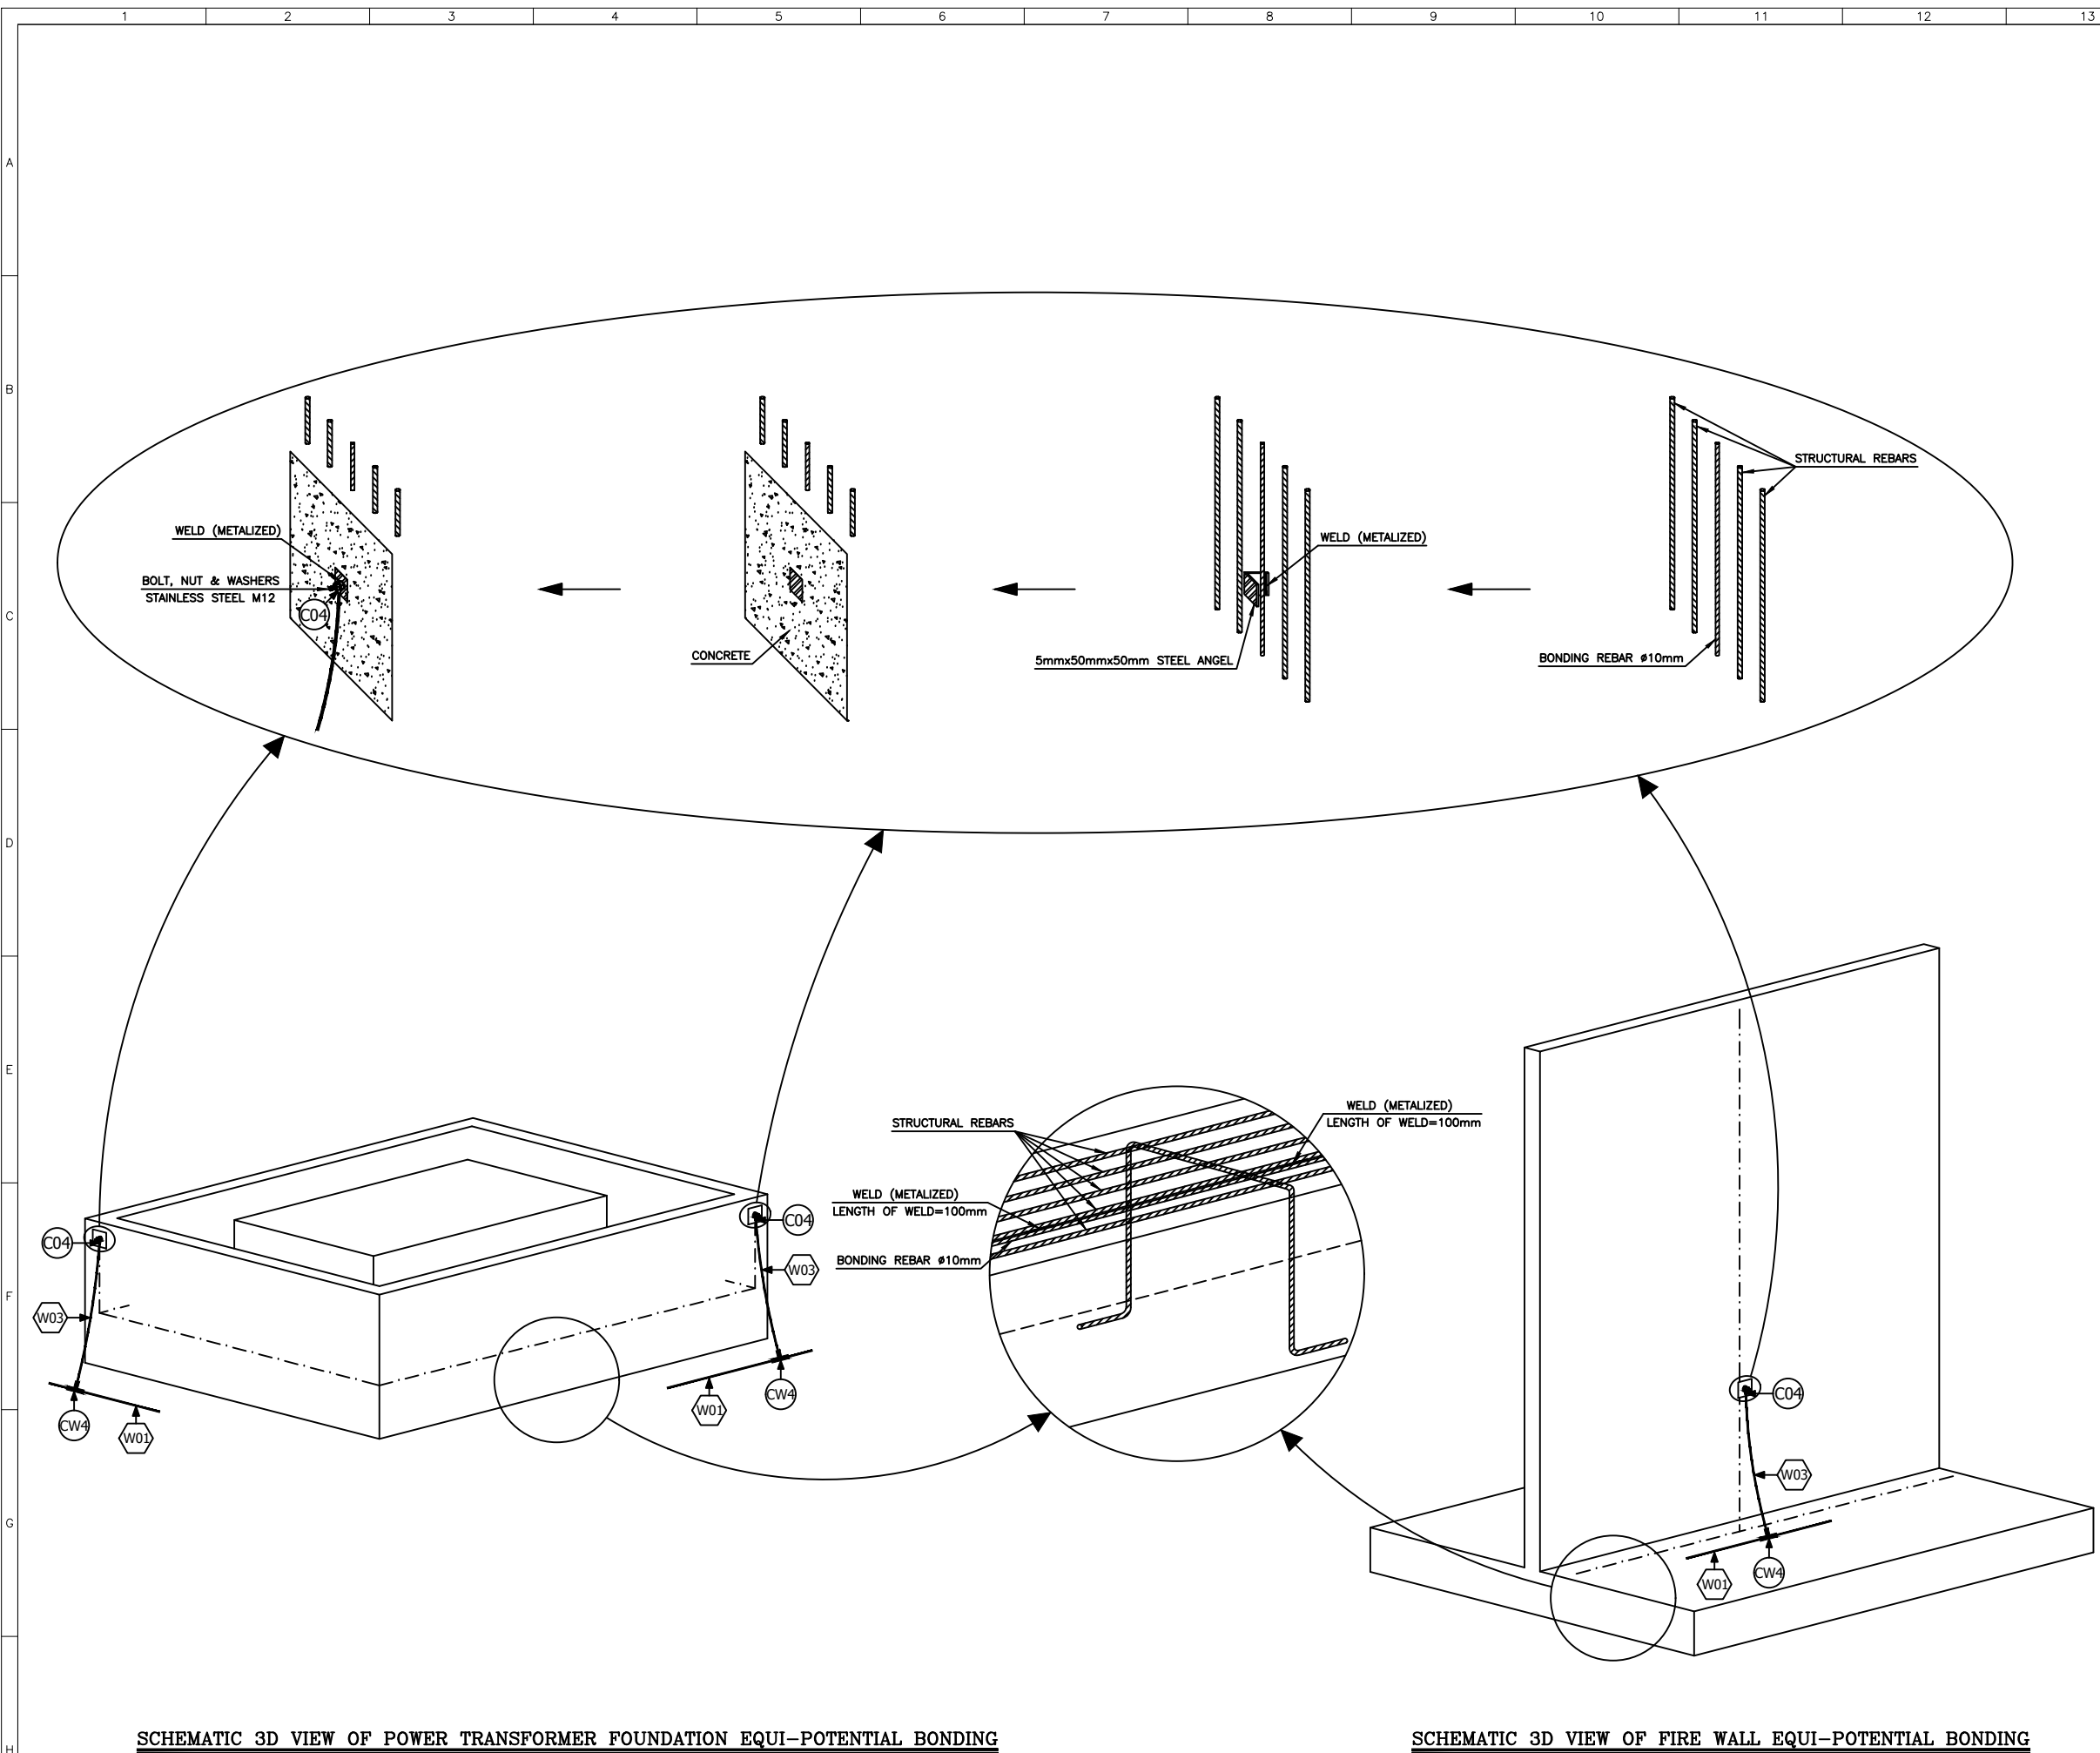

SCHEMATIC 3D VIEW OF POWER TRANSFORMER FOUNDATION EQUI-POTENTIAL BONDING

SCHEMATIC 3D VIEW OF FIRE WALL EQUI-POTENTIAL BONDING

REFERENCE							
REFERENCE. TITLE				REFERENCE. No.			
NOTES							